



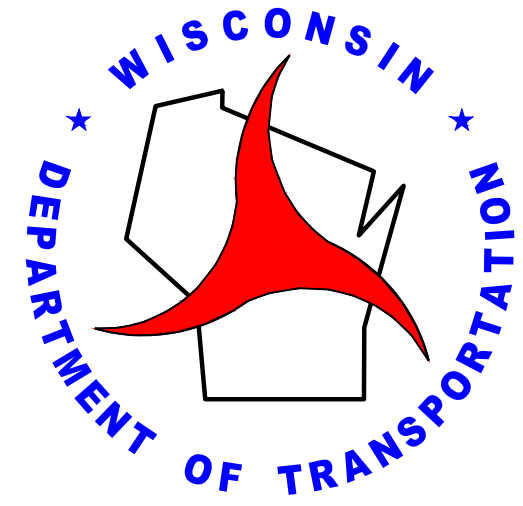

PROJECT ID 6180-30-73
OMRO - OSHKOSH
STH 116 - LEONARD POINT RD
WIS 21
WINNEBAGO COUNTY

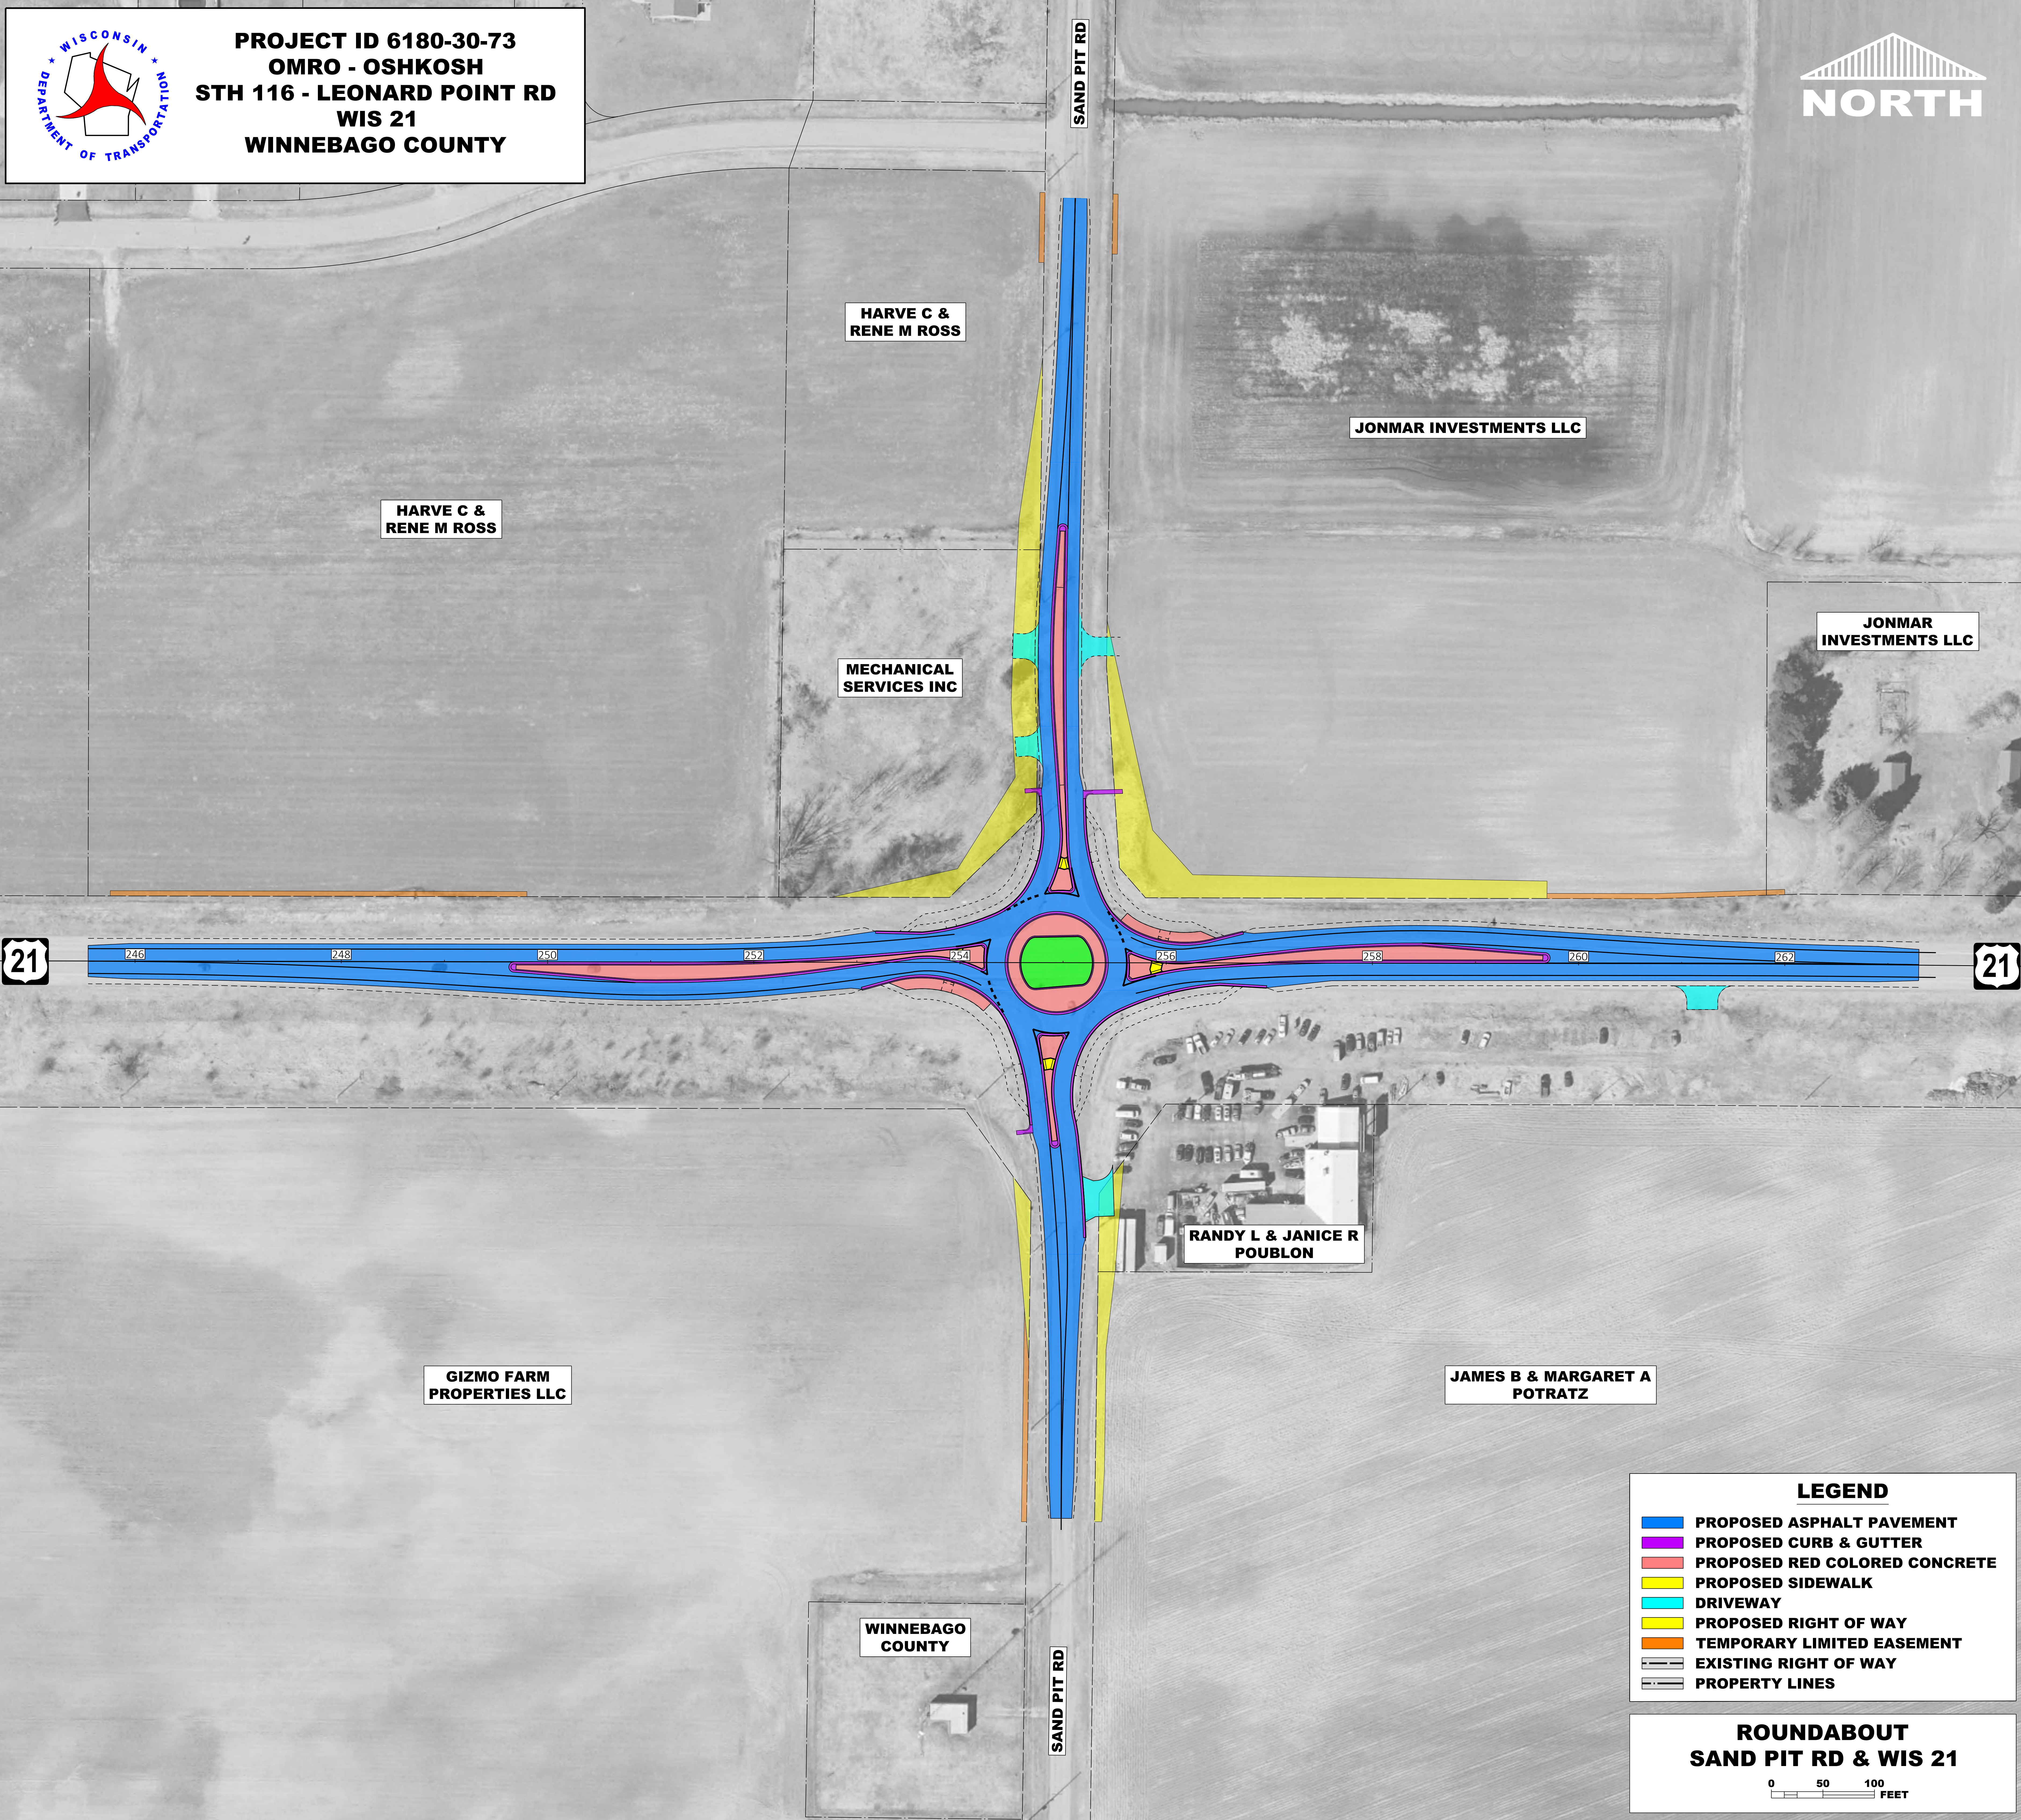

LEGEND

- PROPOSED ASPHALT PAVEMENT
- PROPOSED CURB & GUTTER
- PROPOSED RED COLORED CONCRETE
- PROPOSED SIDEWALK
- DRIVEWAY
- PROPOSED RIGHT OF WAY
- TEMPORARY LIMITED EASEMENT
- EXISTING RIGHT OF WAY
- PROPERTY LINES

ROUNDBOUT
SAND PIT RD & WIS 21

0 50 100
FEET