




1228-22-01/71
I-43 NORTH-SOUTH FREEWAY
CAPITOL DRIVE TO 2100' NORTH OF HAMPTON AVENUE
I-43
MILWAUKEE COUNTY



- LEGEND**
- RESURFACED PAVEMENT
 - NEW PAVEMENT
 - STRUCTURE WORK
 - RIGHT OF WAY ACQUISITION
 - PROPOSED WALL
 - PROPOSED R/W
 - PROPOSED TLE
 - EXISTING PARCEL

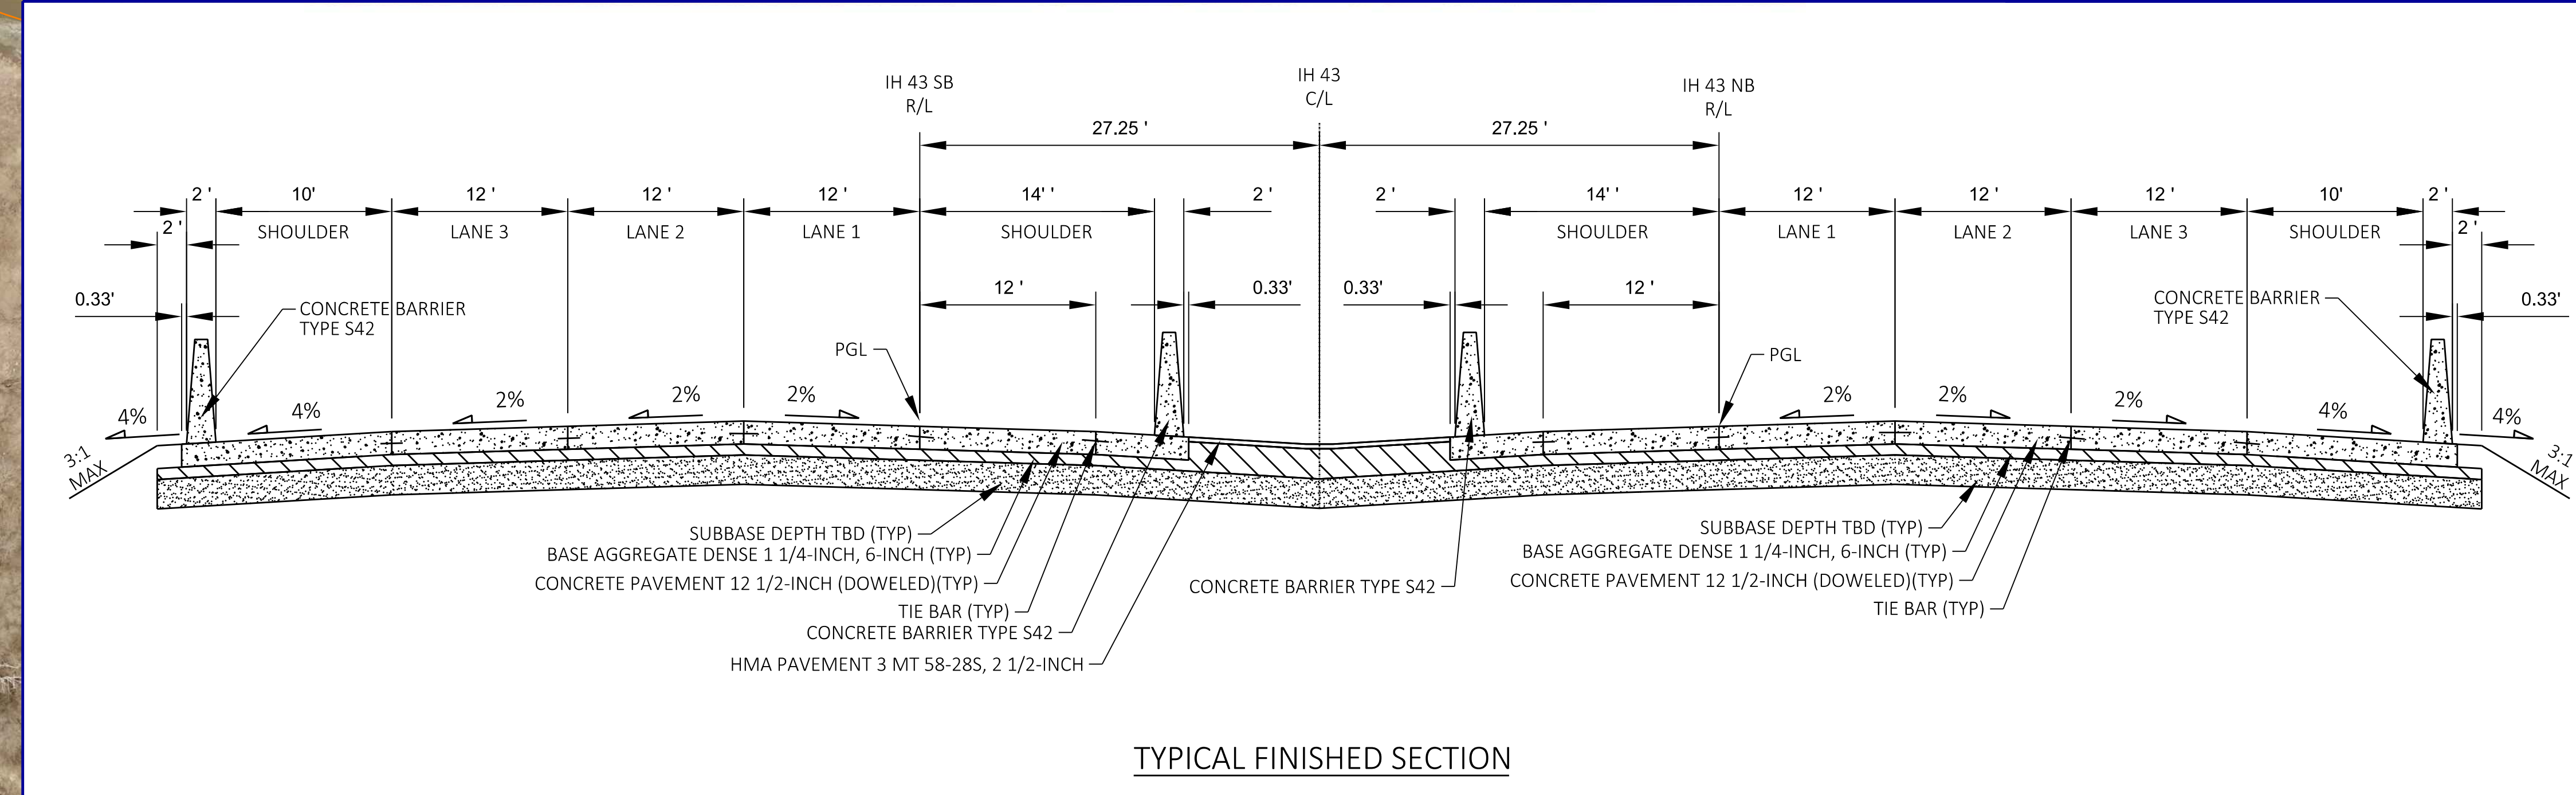