



**PREFERRED ALTERNATIVE**

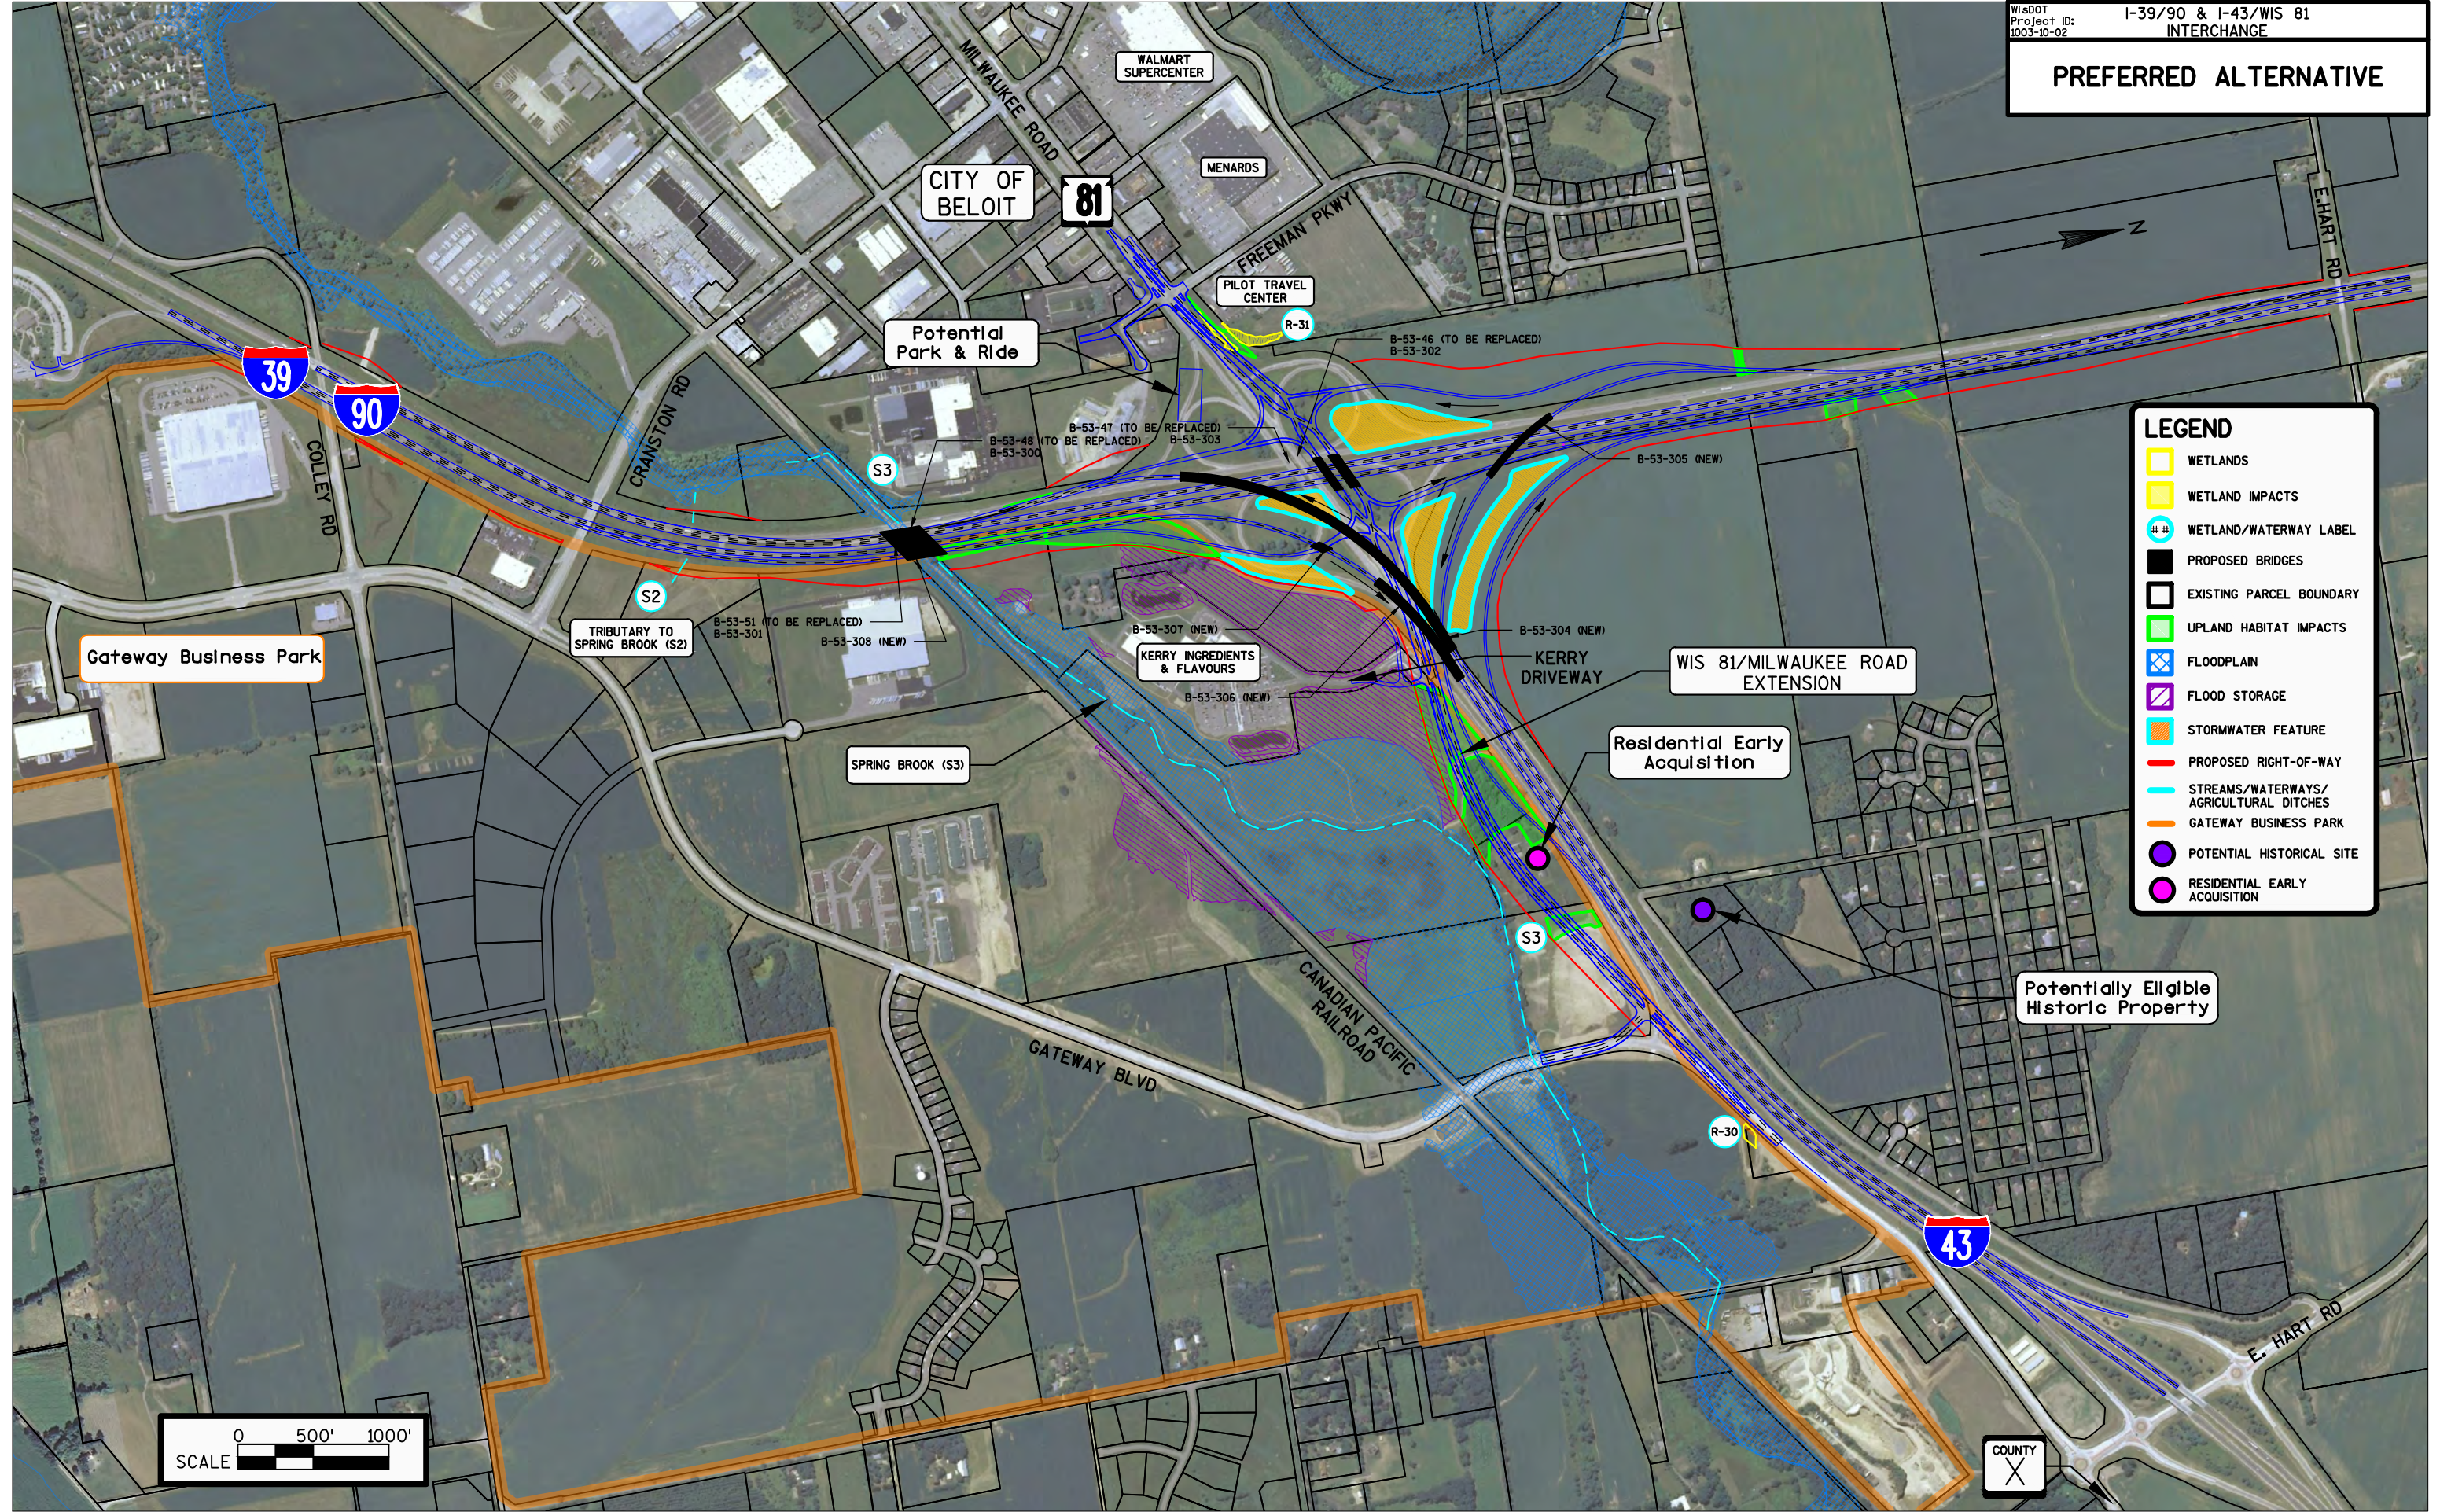

**LEGEND**

- WETLANDS
- WETLAND IMPACTS
- WETLAND/WATERWAY LABEL
- PROPOSED BRIDGES
- EXISTING PARCEL BOUNDARY
- UPLAND HABITAT IMPACTS
- FLOODPLAIN
- FLOOD STORAGE
- STORMWATER FEATURE
- PROPOSED RIGHT-OF-WAY
- STREAMS/WATERWAYS/ AGRICULTURAL DITCHES
- GATEWAY BUSINESS PARK
- POTENTIAL HISTORICAL SITE
- RESIDENTIAL EARLY ACQUISITION

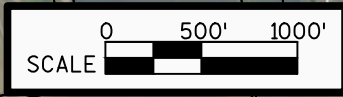

COUNTY