



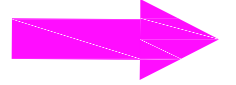
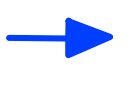
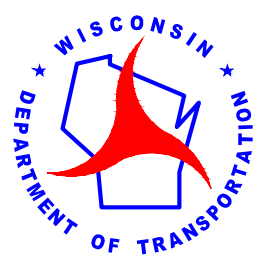


TRAFFIC CONTROL STAGE 1 [MAY TO JUNE]

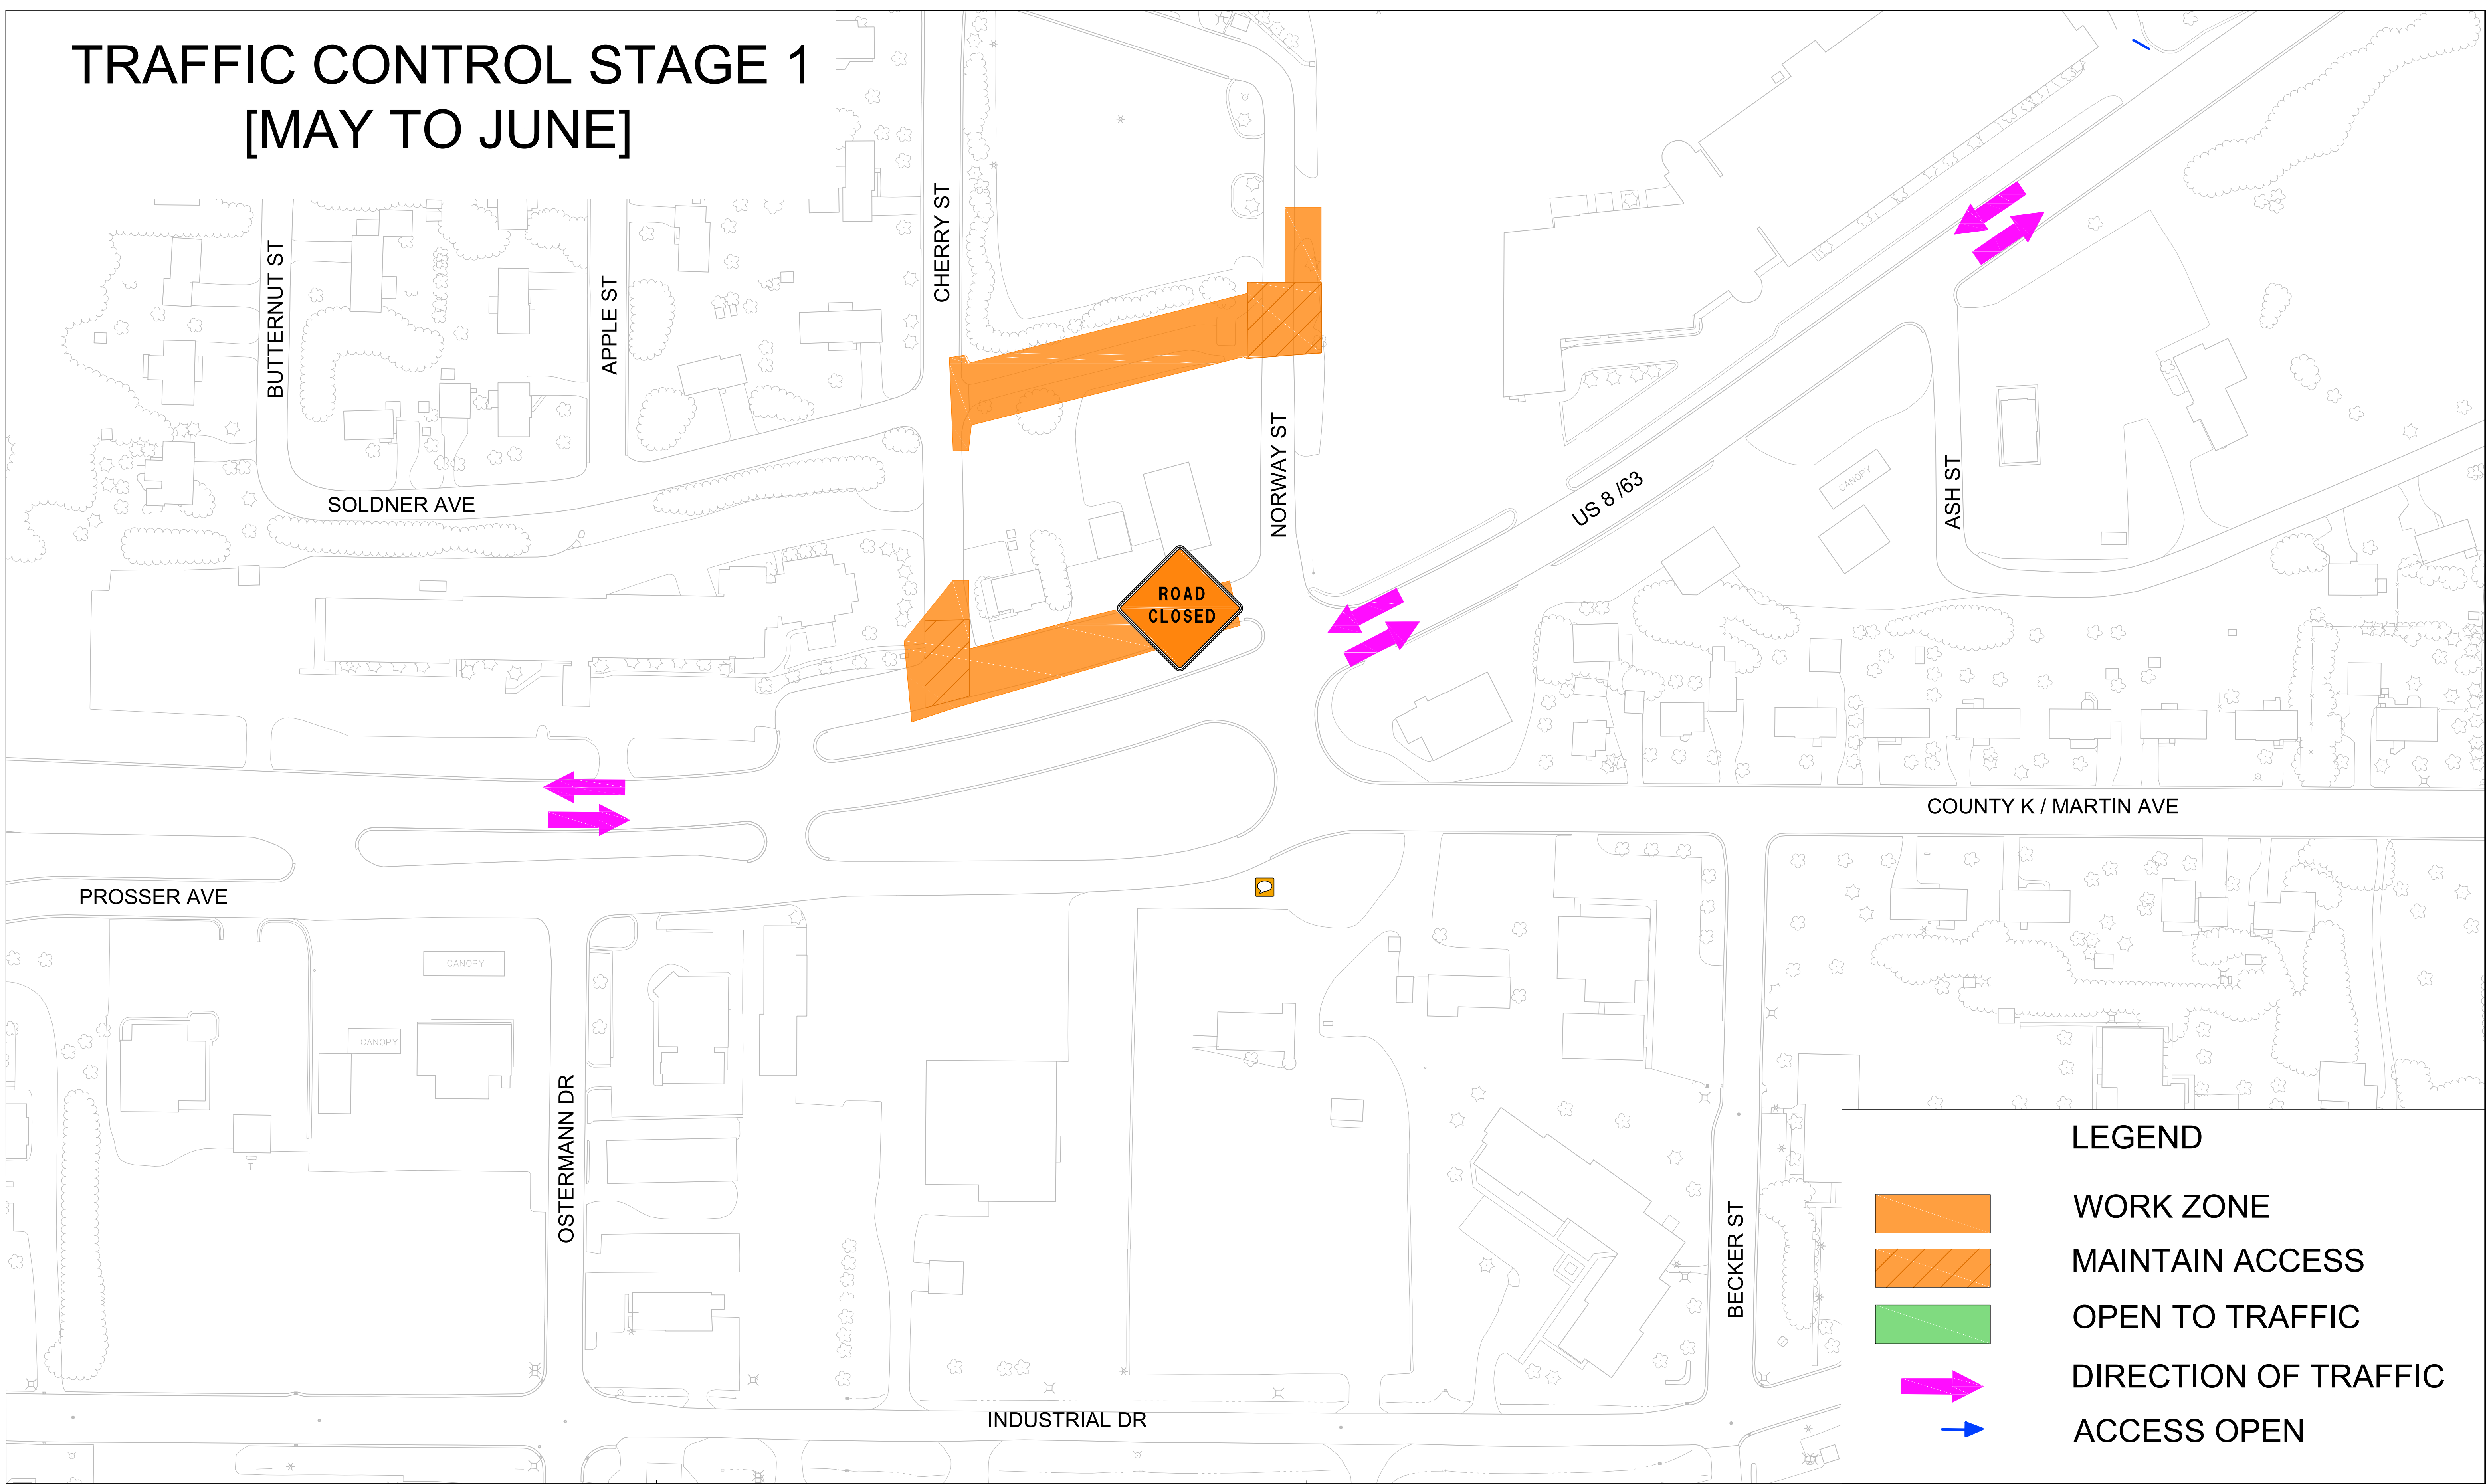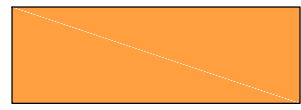

LEGEND


-  WORK ZONE
-  MAINTAIN ACCESS
-  OPEN TO TRAFFIC
-  DIRECTION OF TRAFFIC
-  ACCESS OPEN

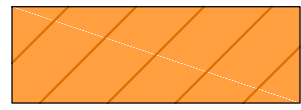


JUNE 2016

US 8 & COUNTY K / NORWAY STREET
TURTLE LAKE, WI

STAGE 1 - CONSTRUCTION

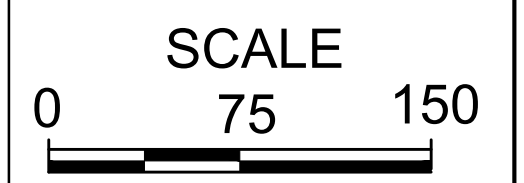

TRAFFIC CONTROL STAGE 2 [JUNE TO JULY]

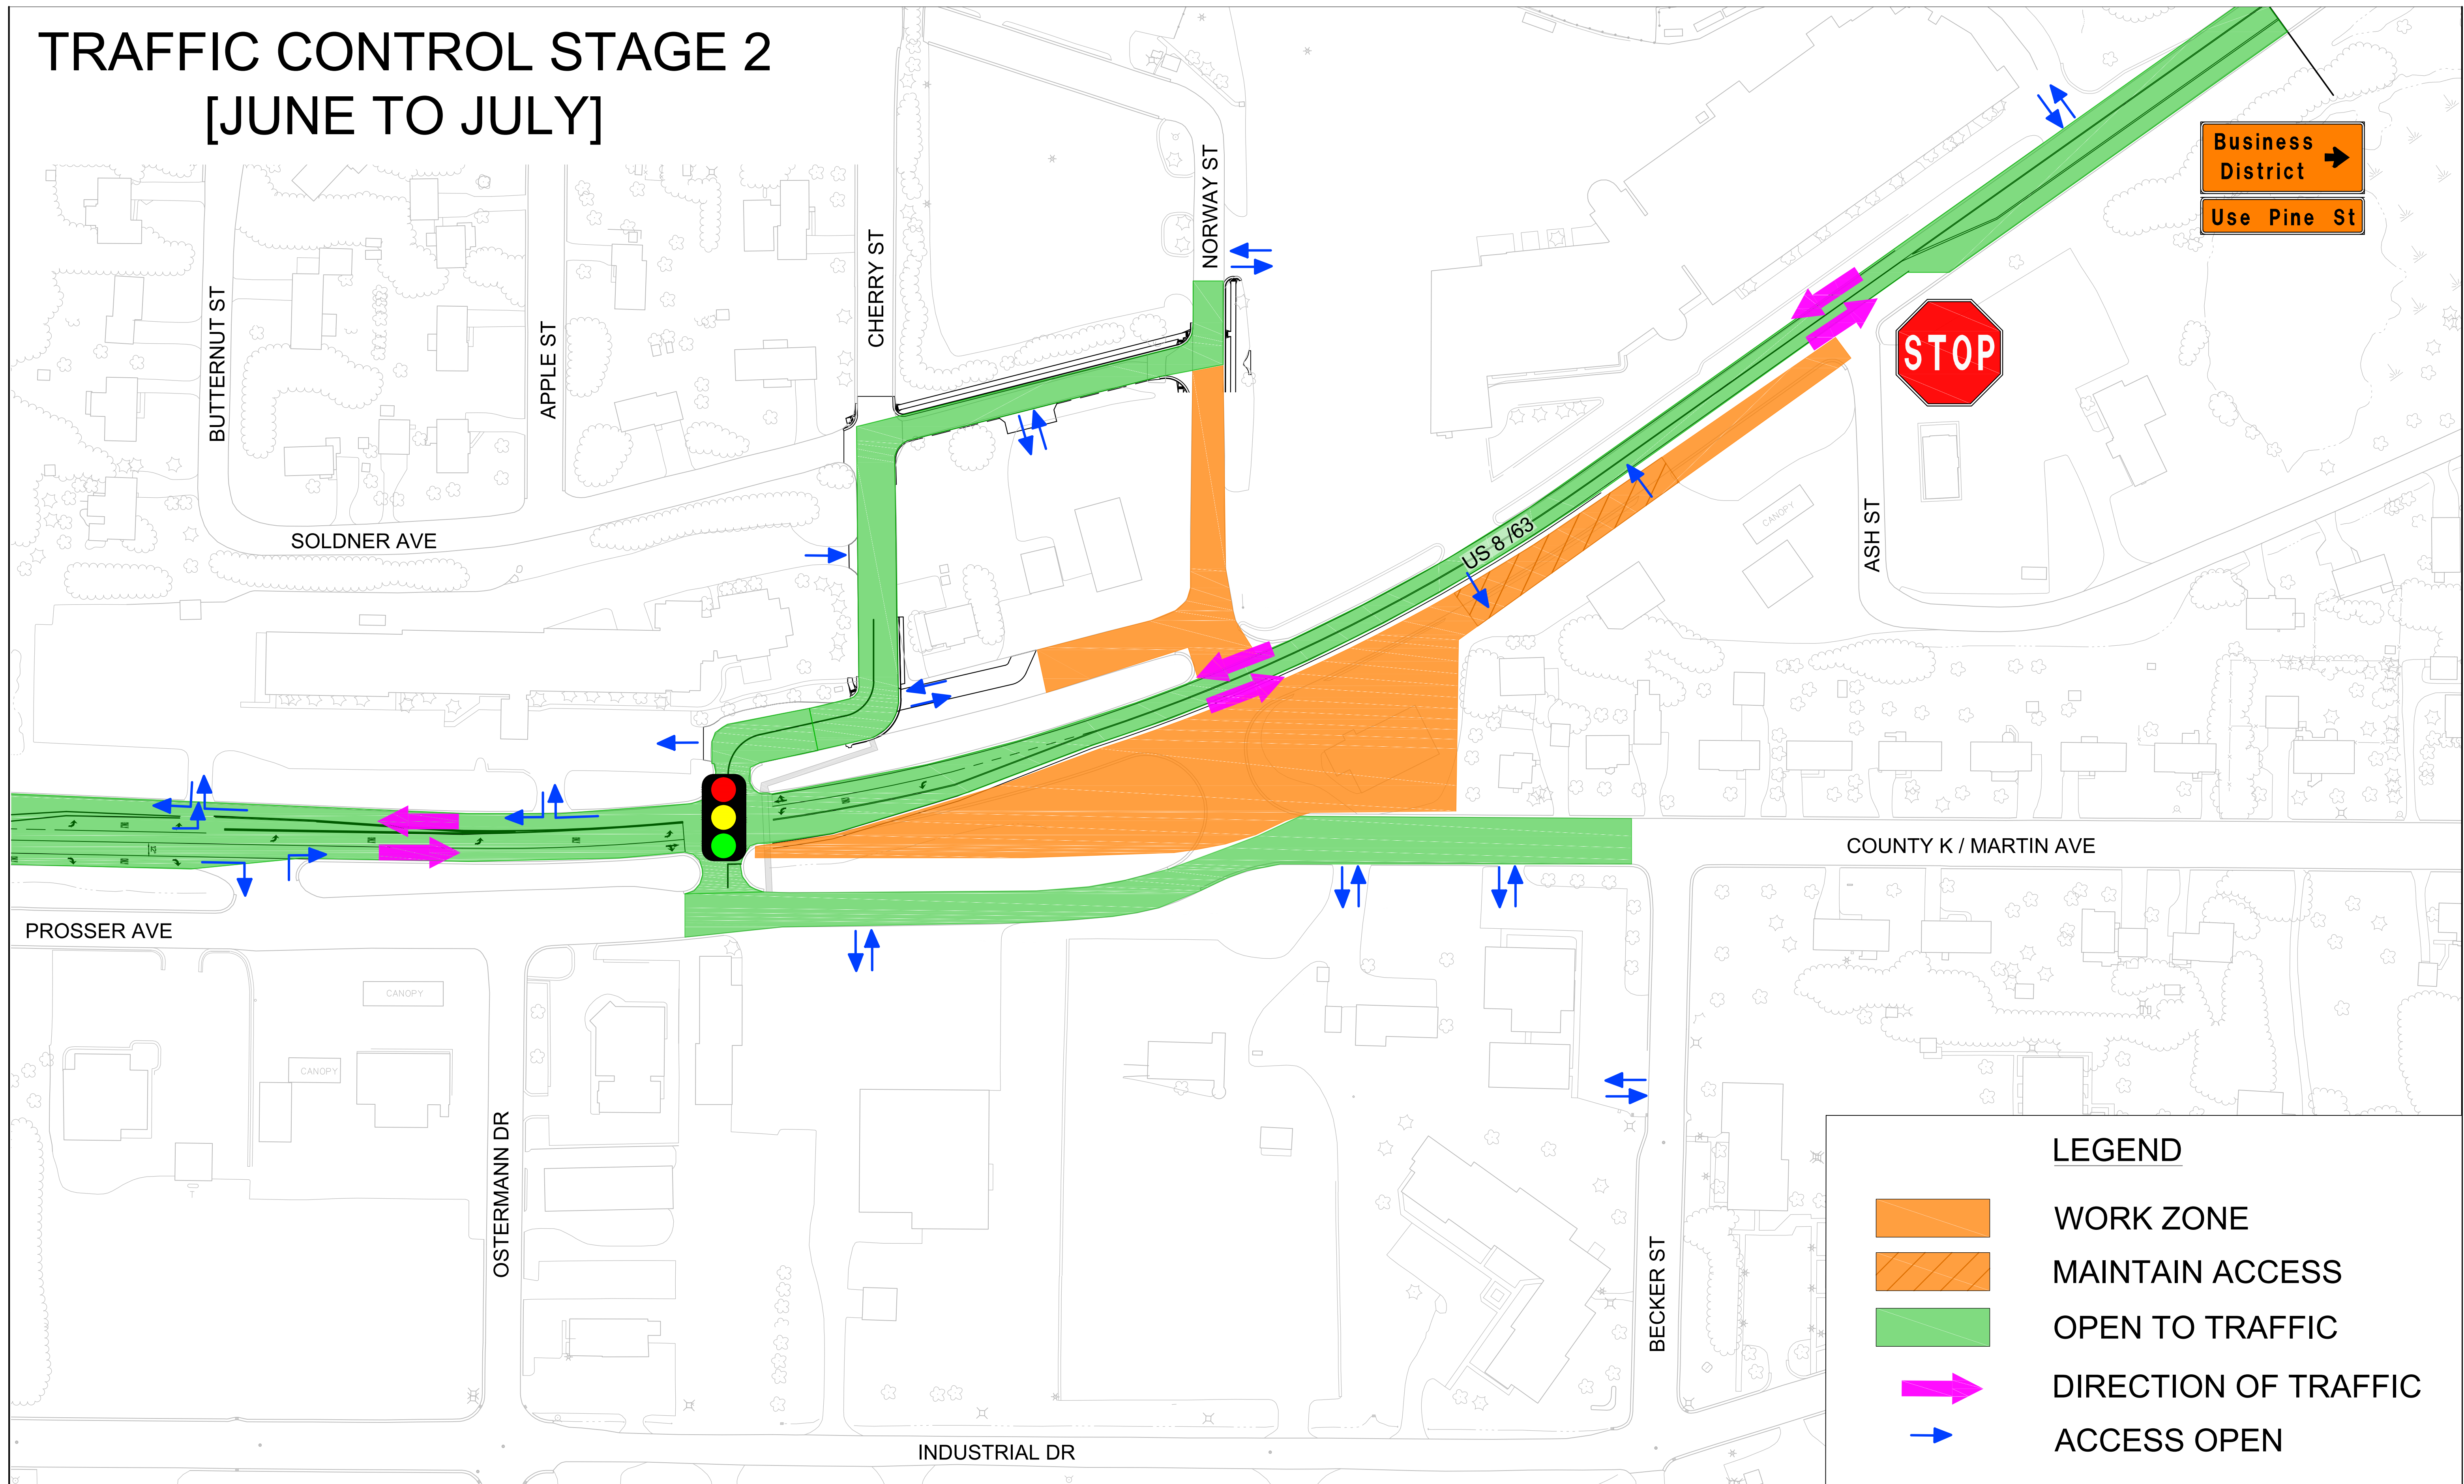
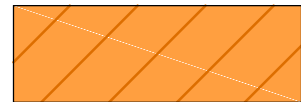

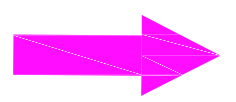
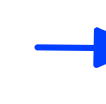



Business District →
Use Pine St



COUNTY K / MARTIN AVE

LEGEND

-  WORK ZONE
-  MAINTAIN ACCESS
-  OPEN TO TRAFFIC
-  DIRECTION OF TRAFFIC
-  ACCESS OPEN

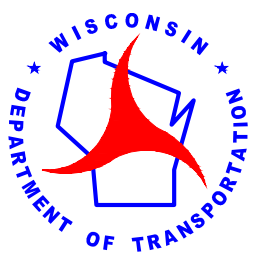



JUNE 2016

US 8 & COUNTY K / NORWAY STREET
TURTLE LAKE, WI

STAGE 2 - CONSTRUCTION



TRAFFIC CONTROL STAGE 3 [JULY TO SEPTEMBER]

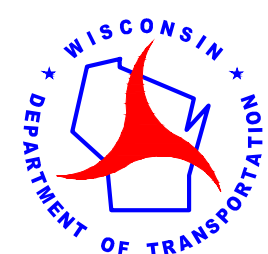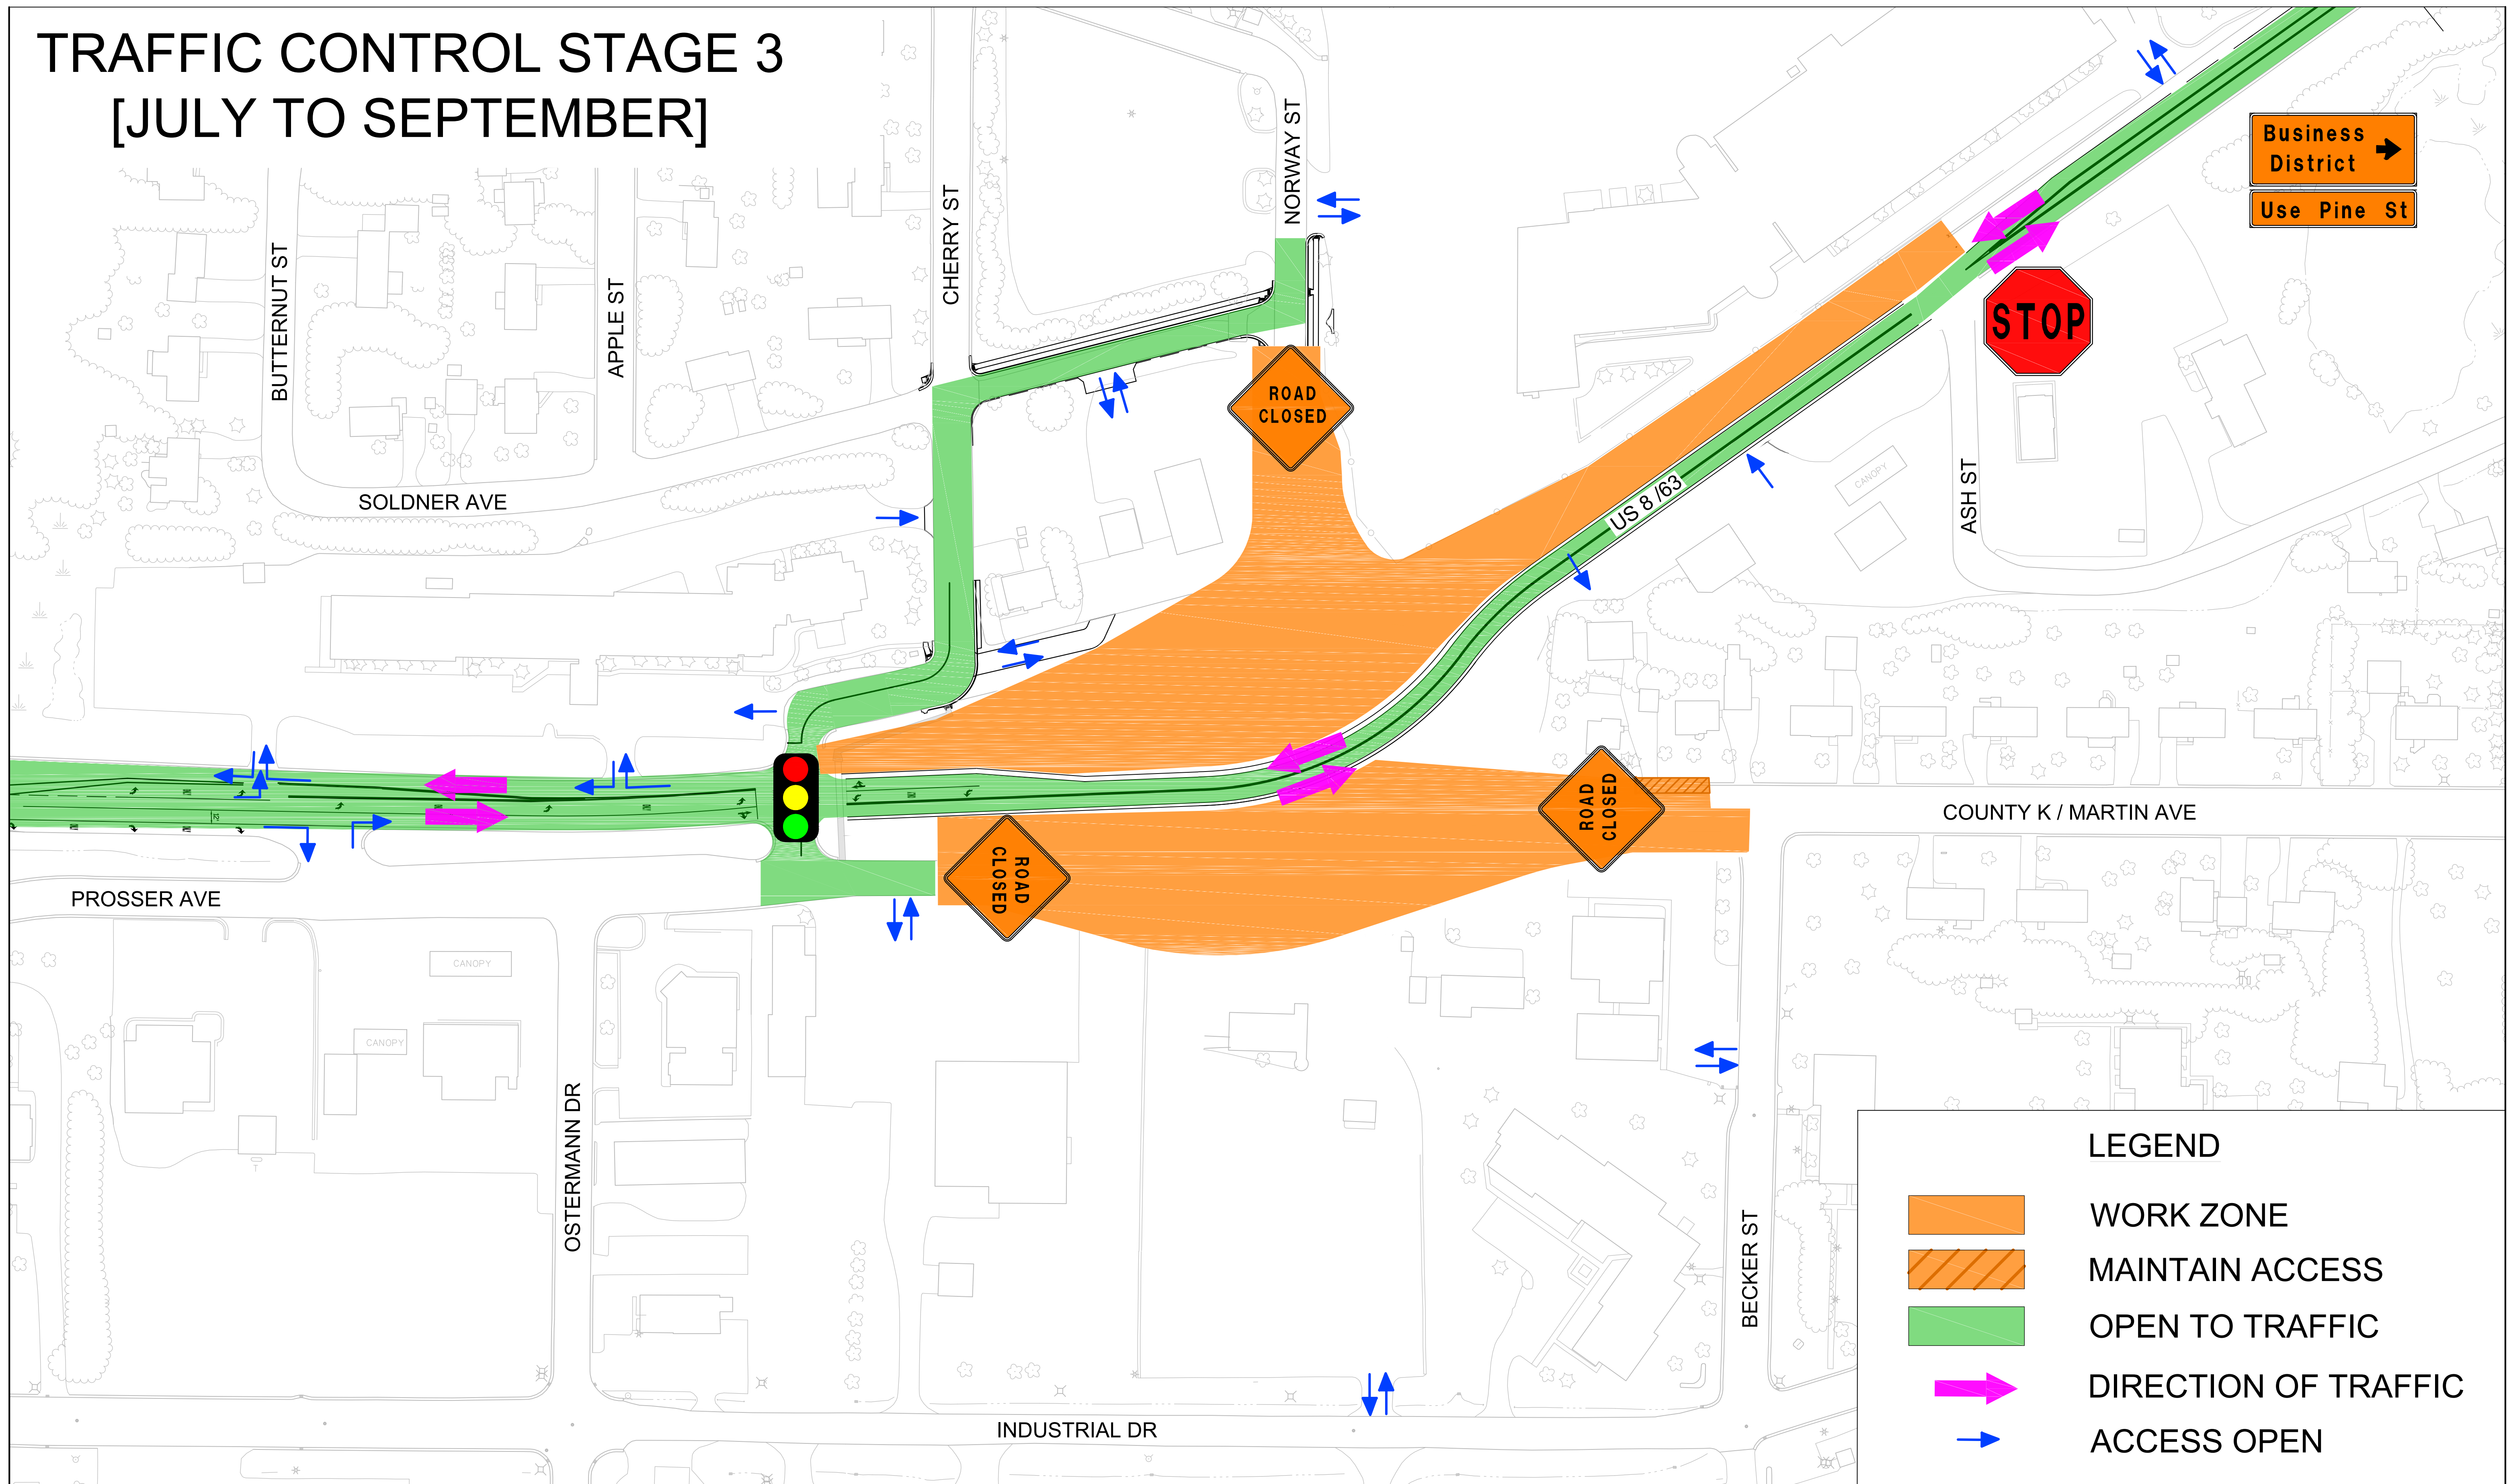



JUNE 2016

US 8 & COUNTY K / NORWAY STREET
TURTLE LAKE, WI

STAGE 3 - CONSTRUCTION

SCALE
0 75 150


TRAFFIC CONTROL STAGE 4 [SEPTEMBER TO OCTOBER]

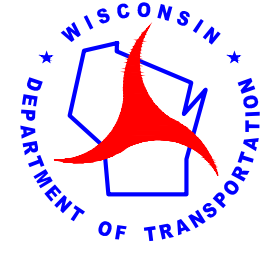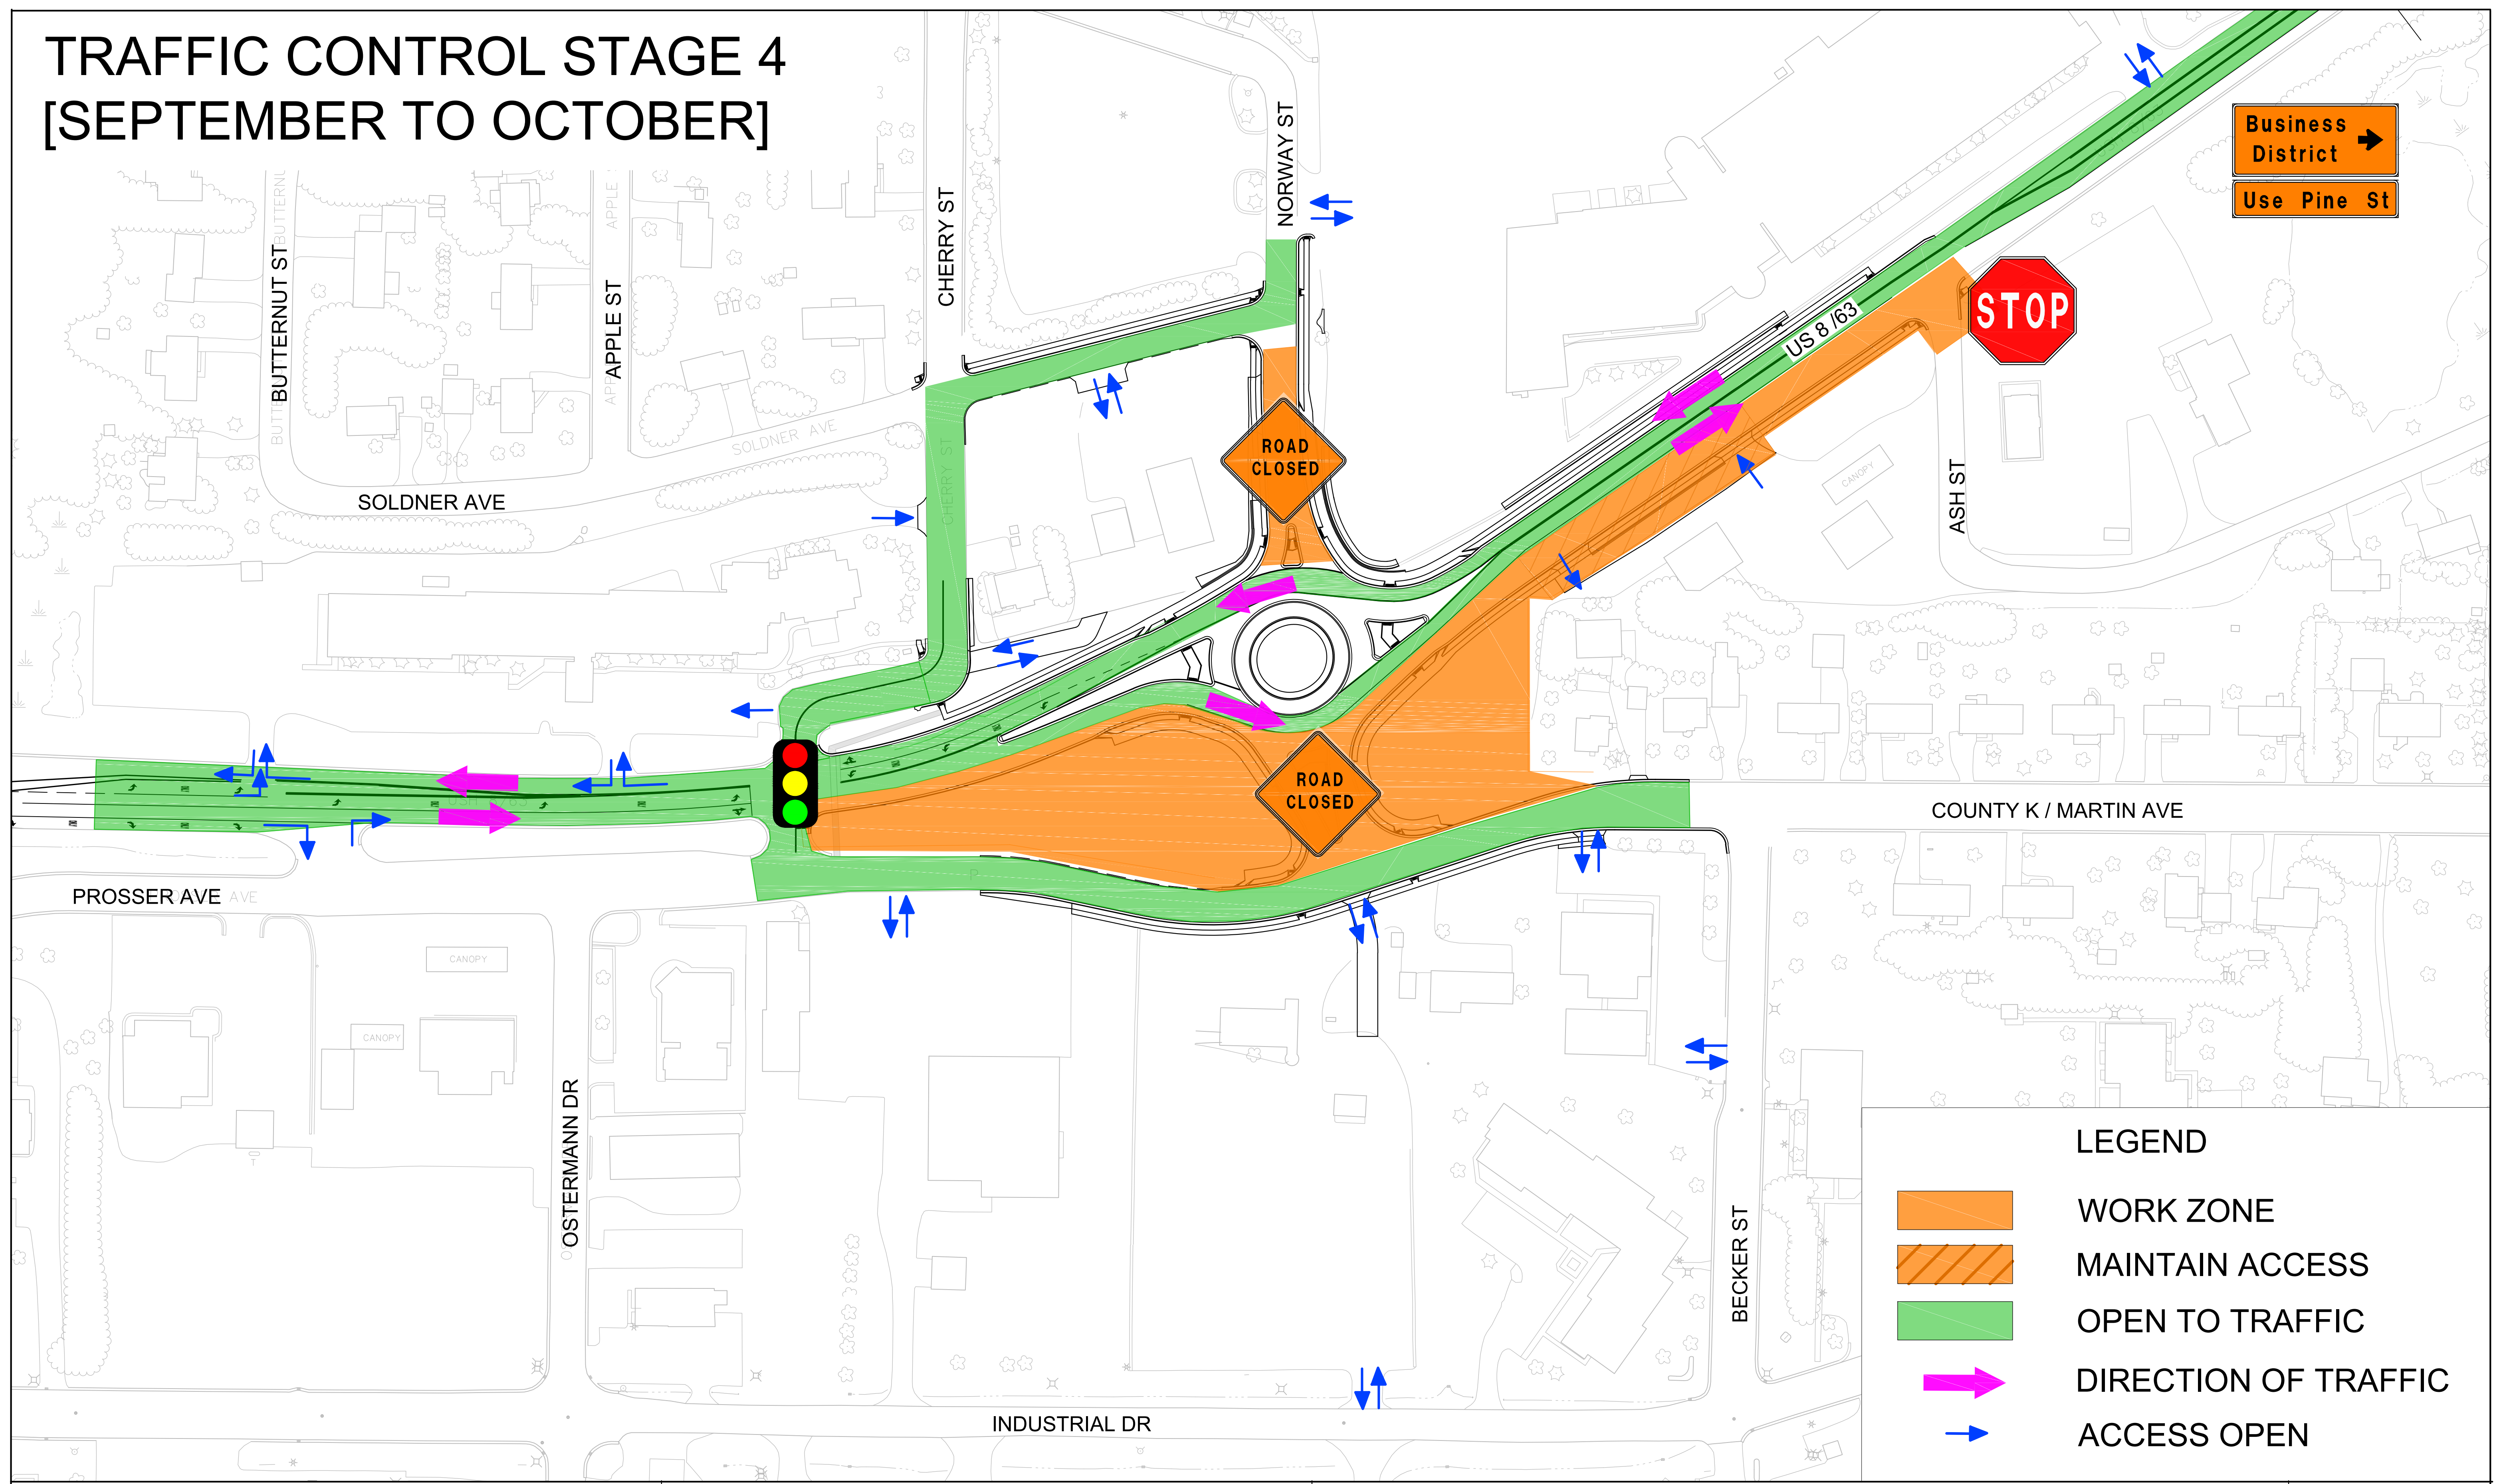



JUNE 2016

US 8 & COUNTY K / NORWAY STREET
TURTLE LAKE, WI

STAGE 4 - CONSTRUCTION

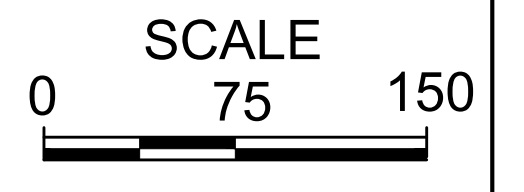

TRAFFIC CONTROL STAGE 6 [NOVEMBER]

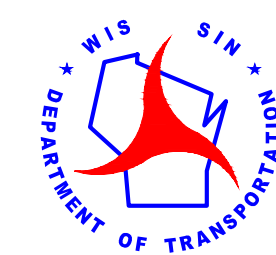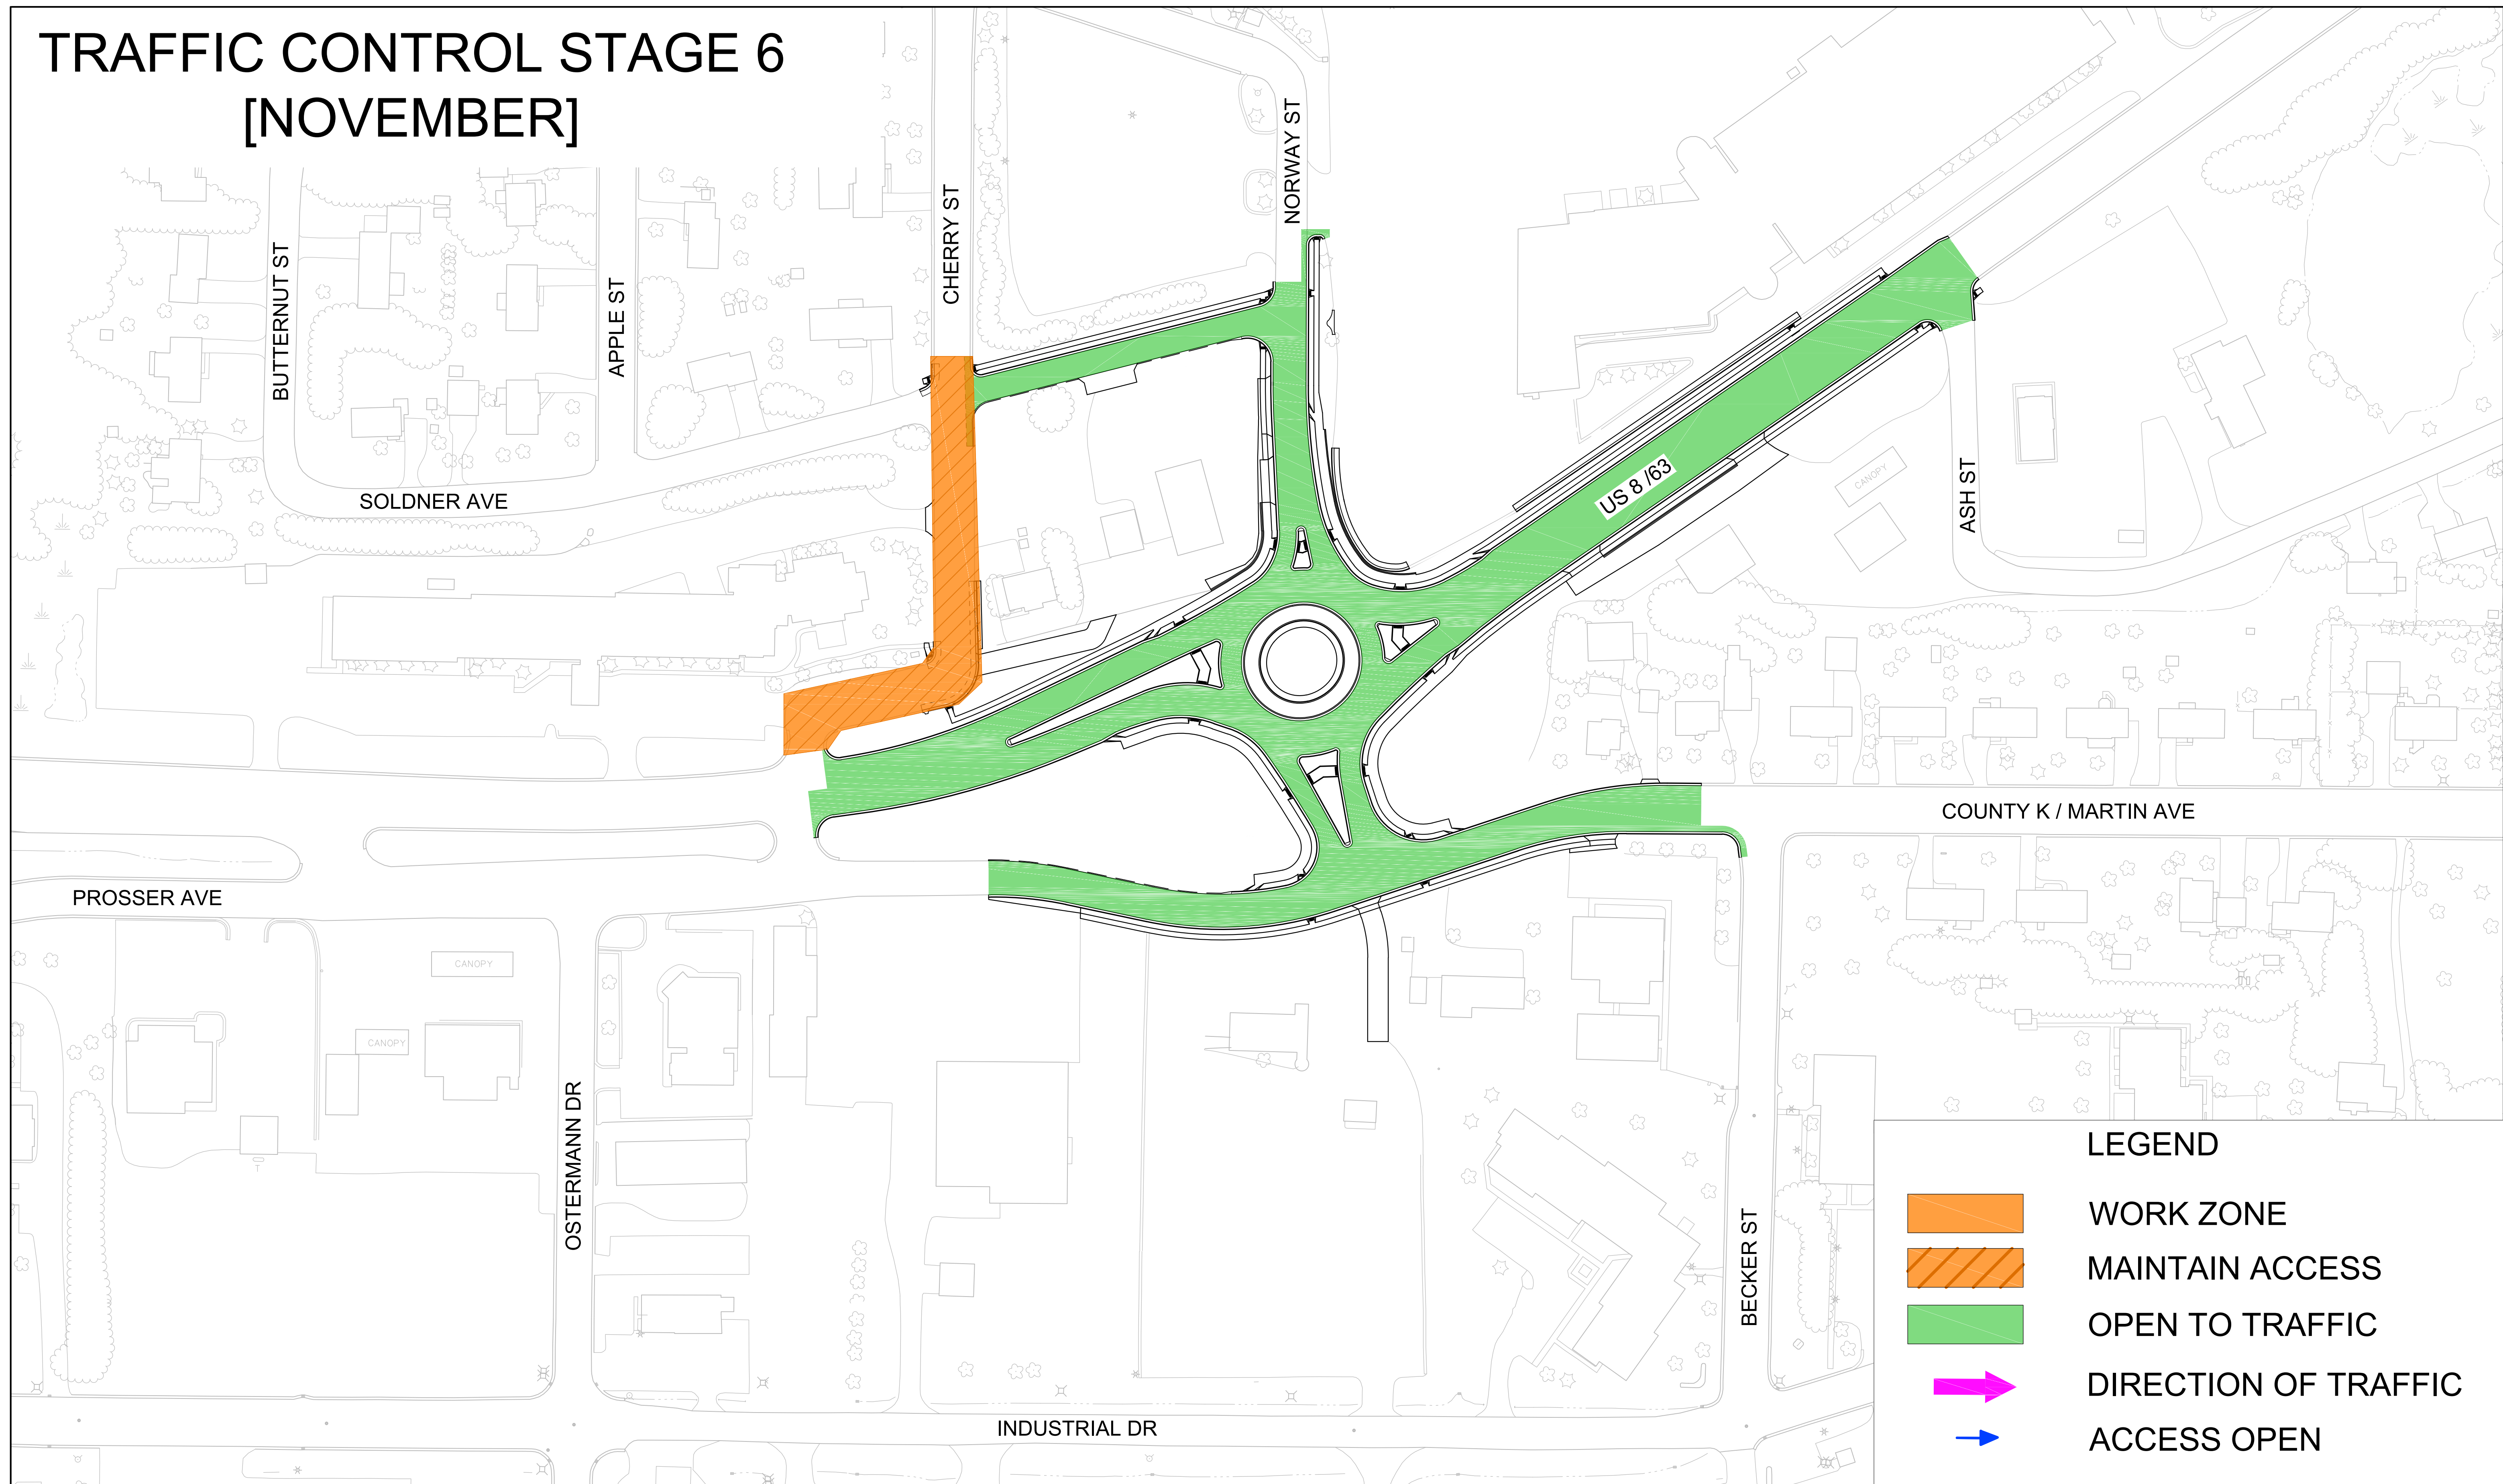

JUNE 2016

US 8 & COUNTY K / NORWAY STREET
TURTLE LAKE, WI

STAGE 6 - CONSTRUCTION

