



Bike/Pedestrian Route

- Proposing a bike/pedestrian route for an alternate crossing of IH-90/94
- Route will widen existing Fern Dell Road, Ishnala Road and N. Gasser Roads by 4 feet to Village
- Off road shared use path along N. Gasser urban section and Zap Drive to Frontage Road

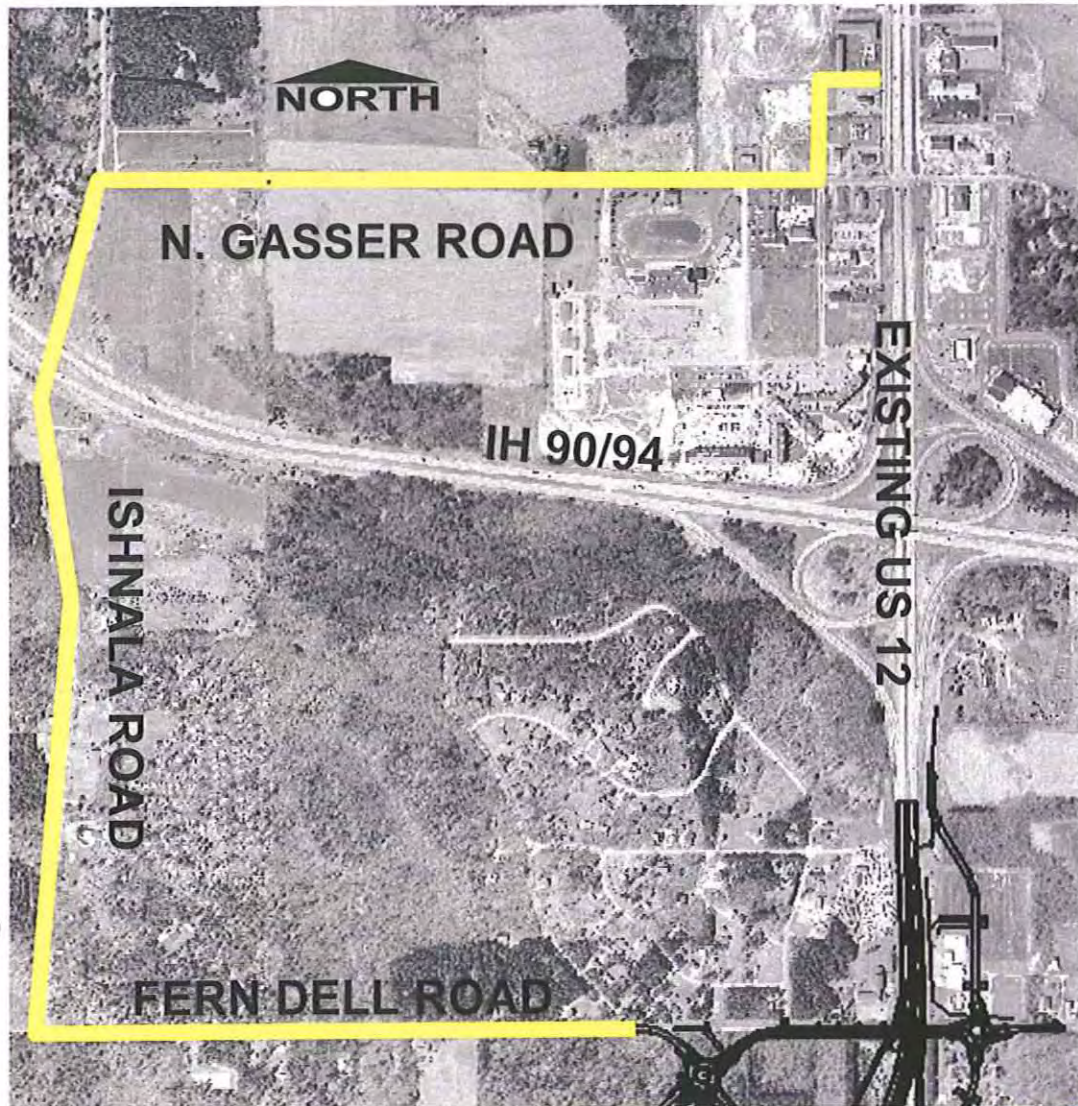

Bike/Pedestrian Route

Widening Town Roads by 4 feet

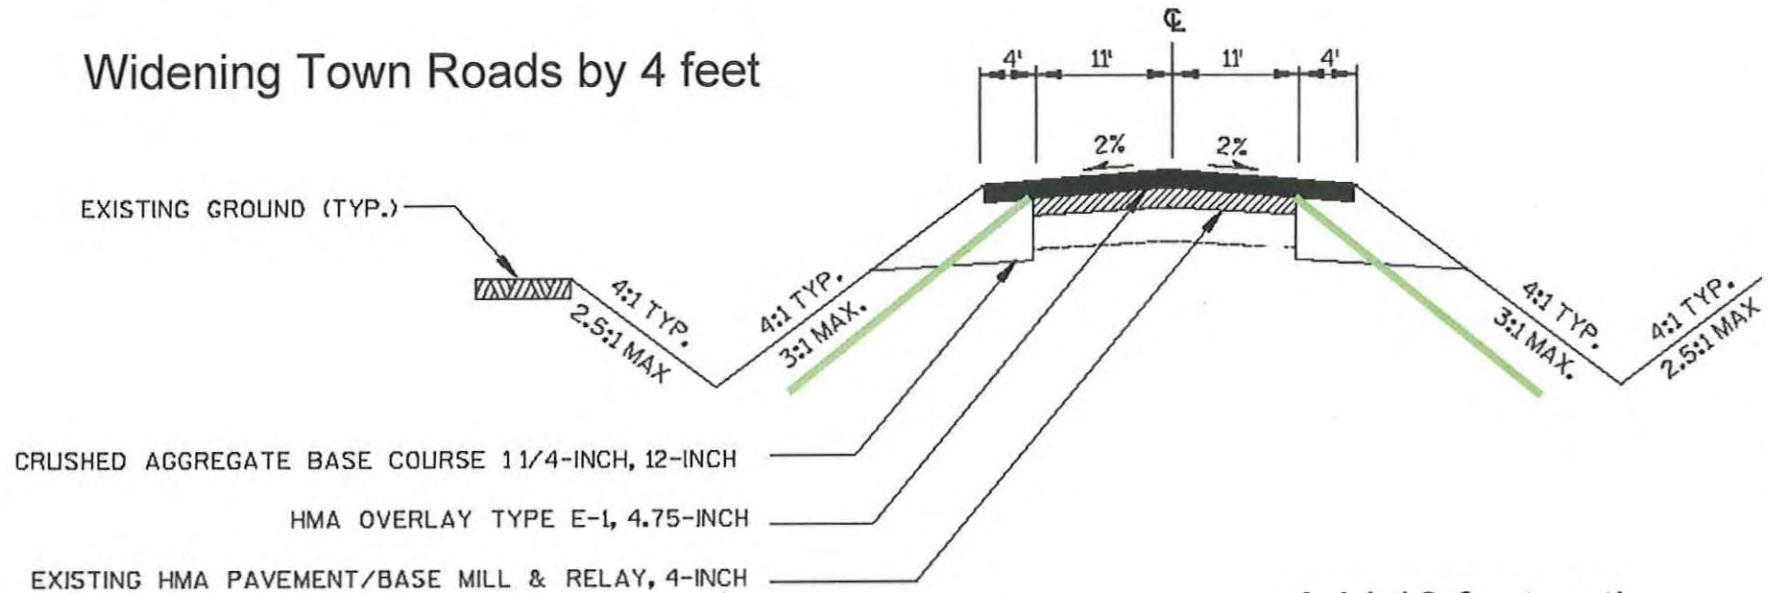

Add 10 foot path behind curb in Village

