
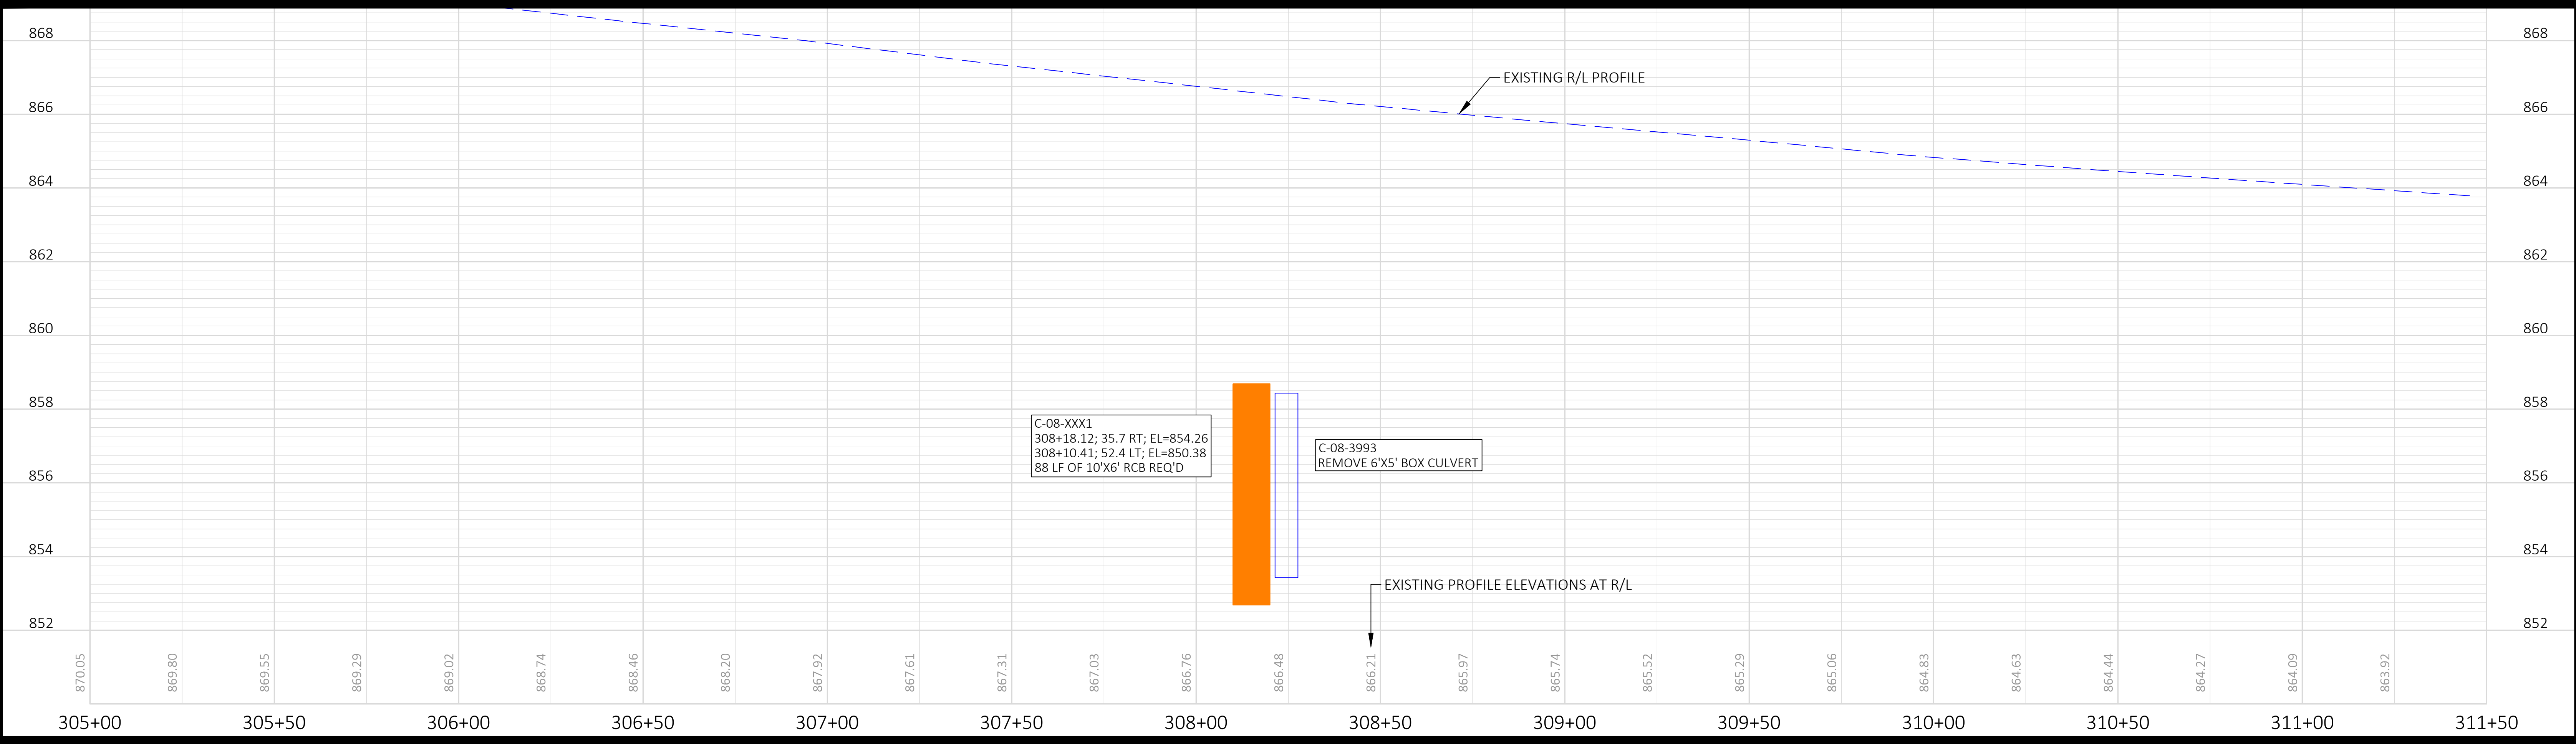




STH 55

STA 308+15 CULVERT REPLACEMENT

CALUMET COUNTY

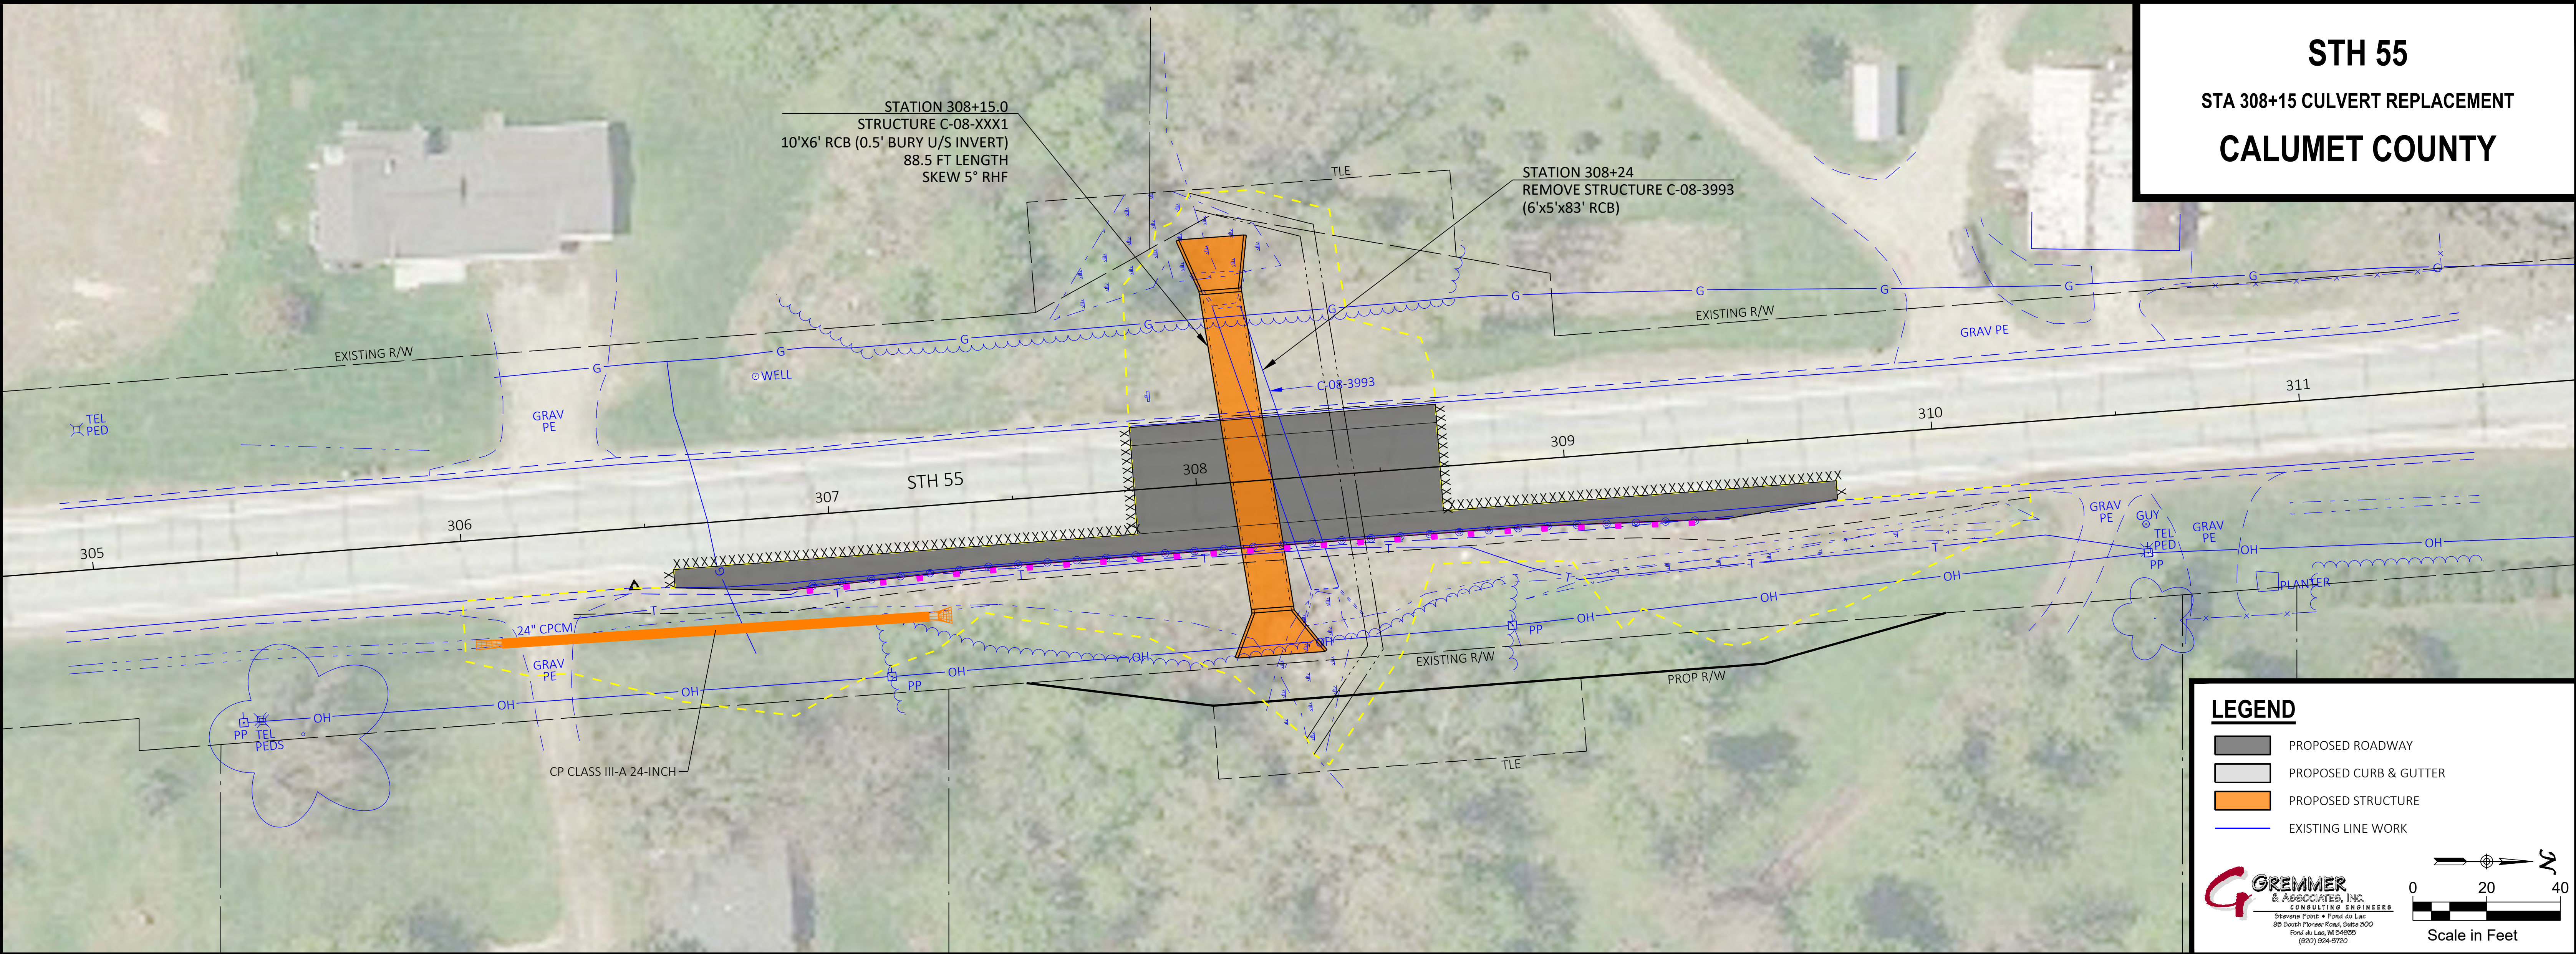



STH 55
STA 423+22 CULVERT REPLACEMENT
CALUMET COUNTY

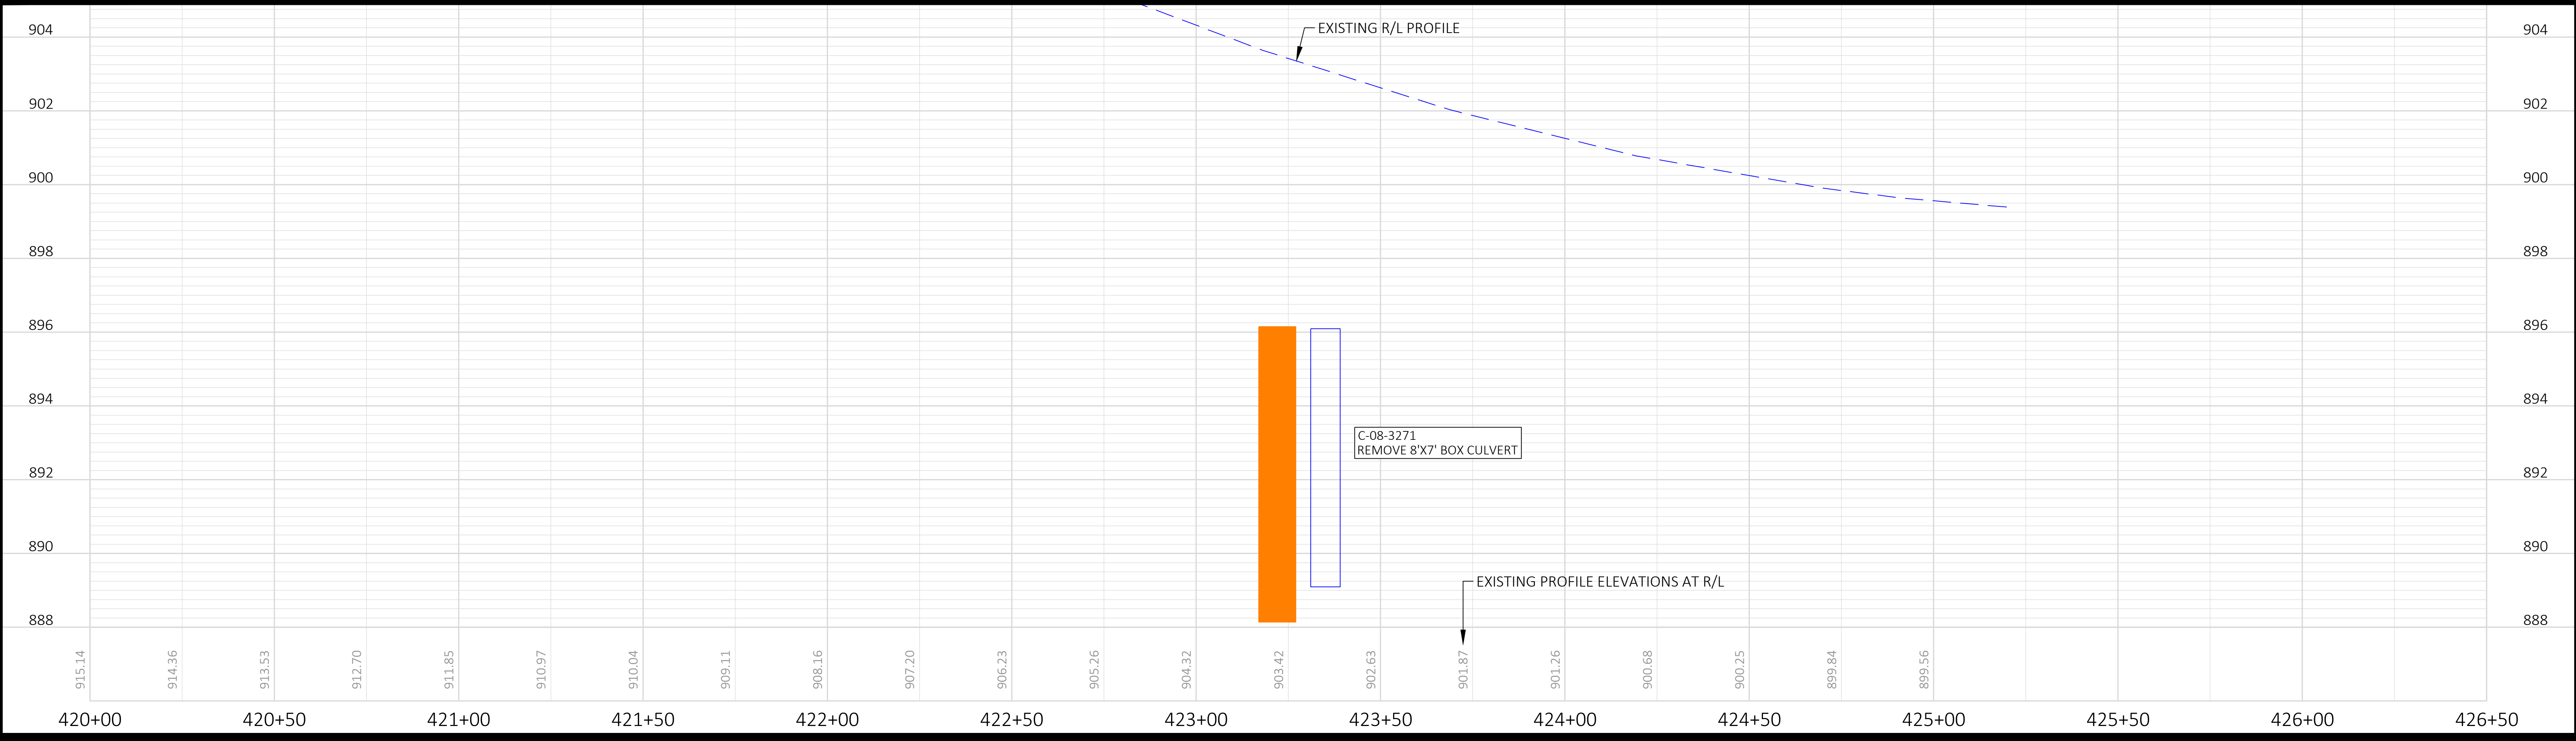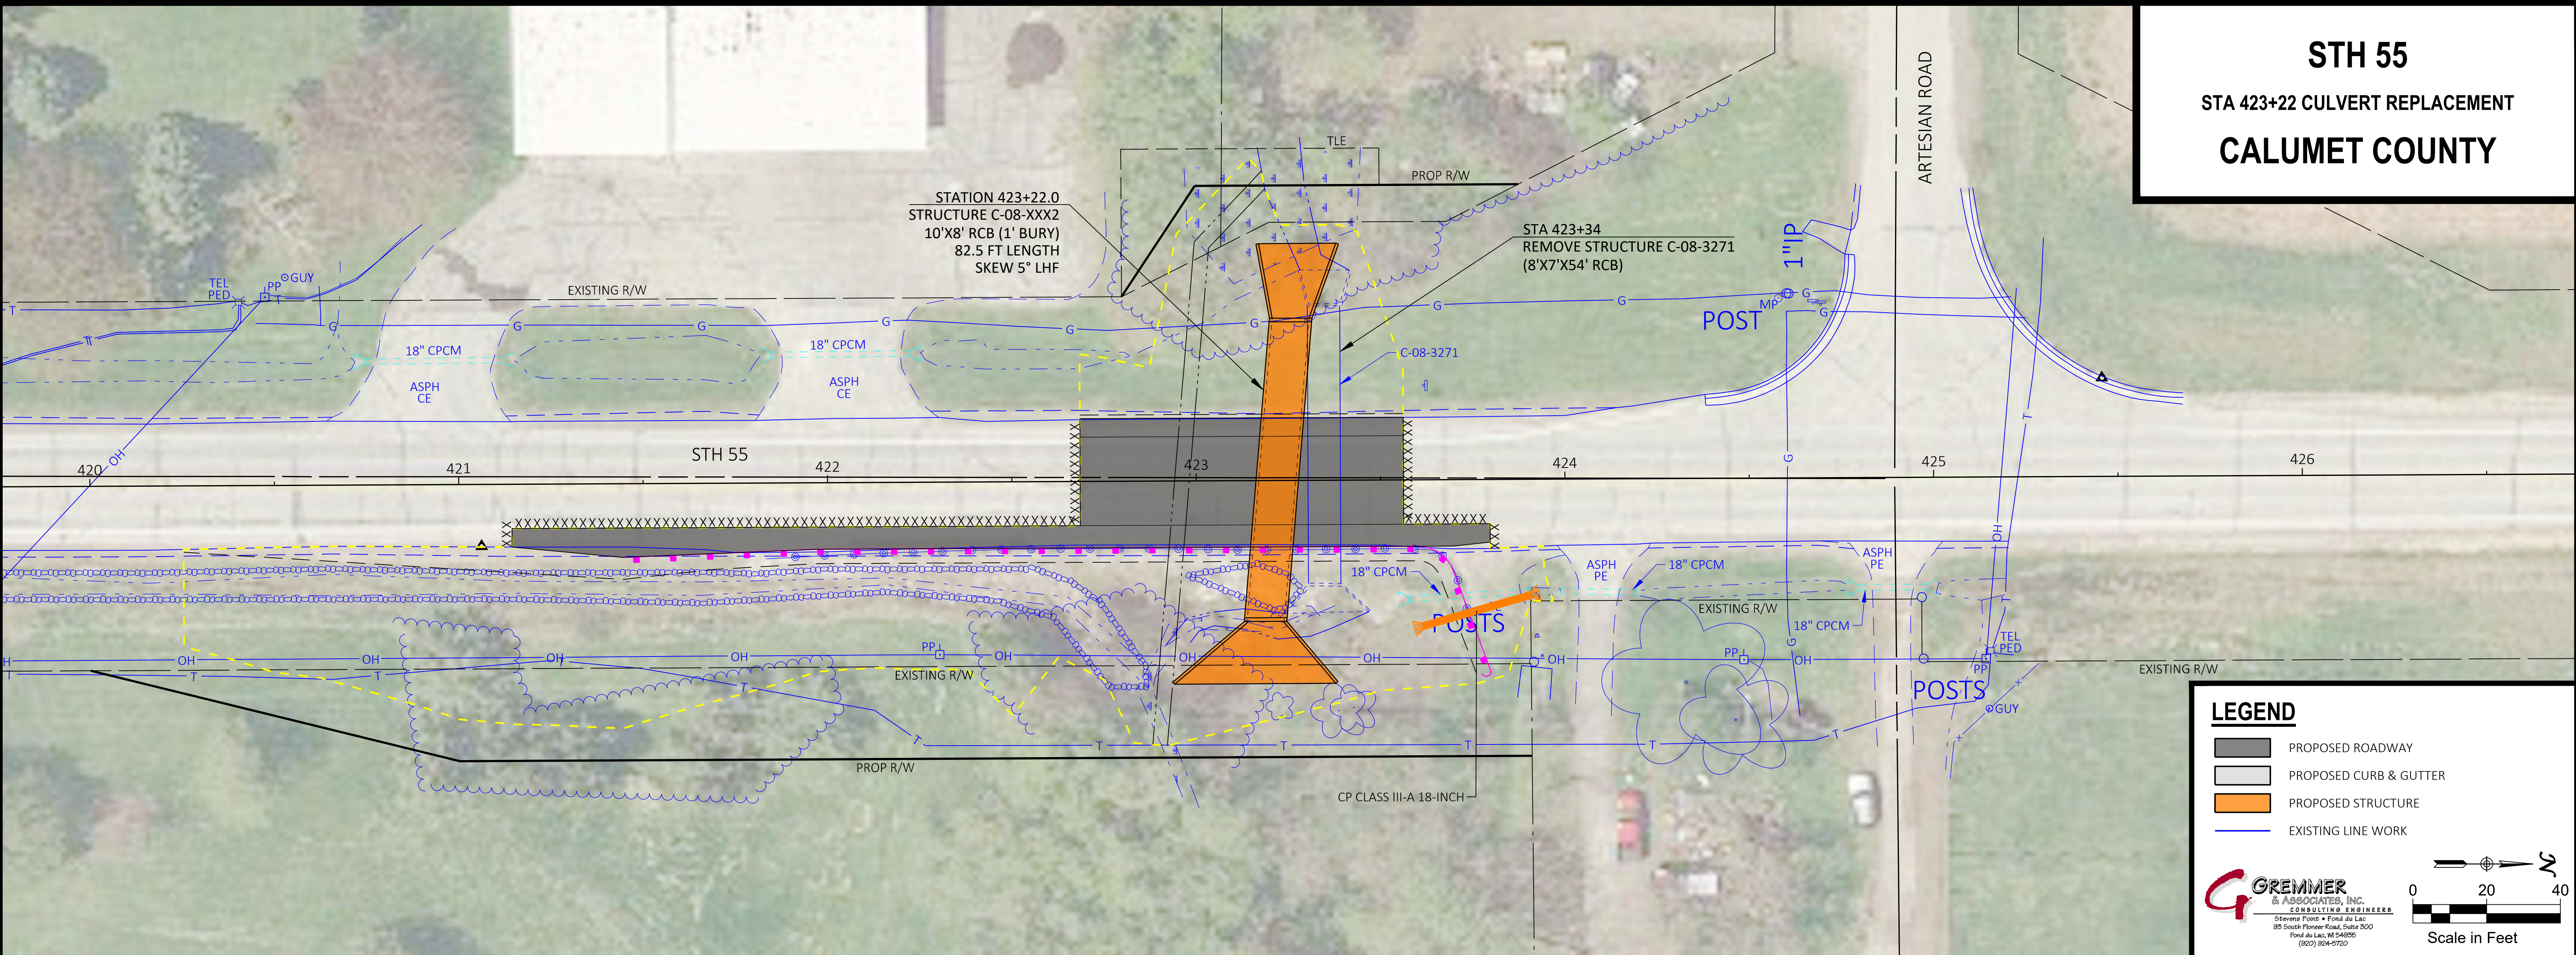

STH 55

STA 479+63 CULVERT REPLACEMENT



CALUMET COUNTY

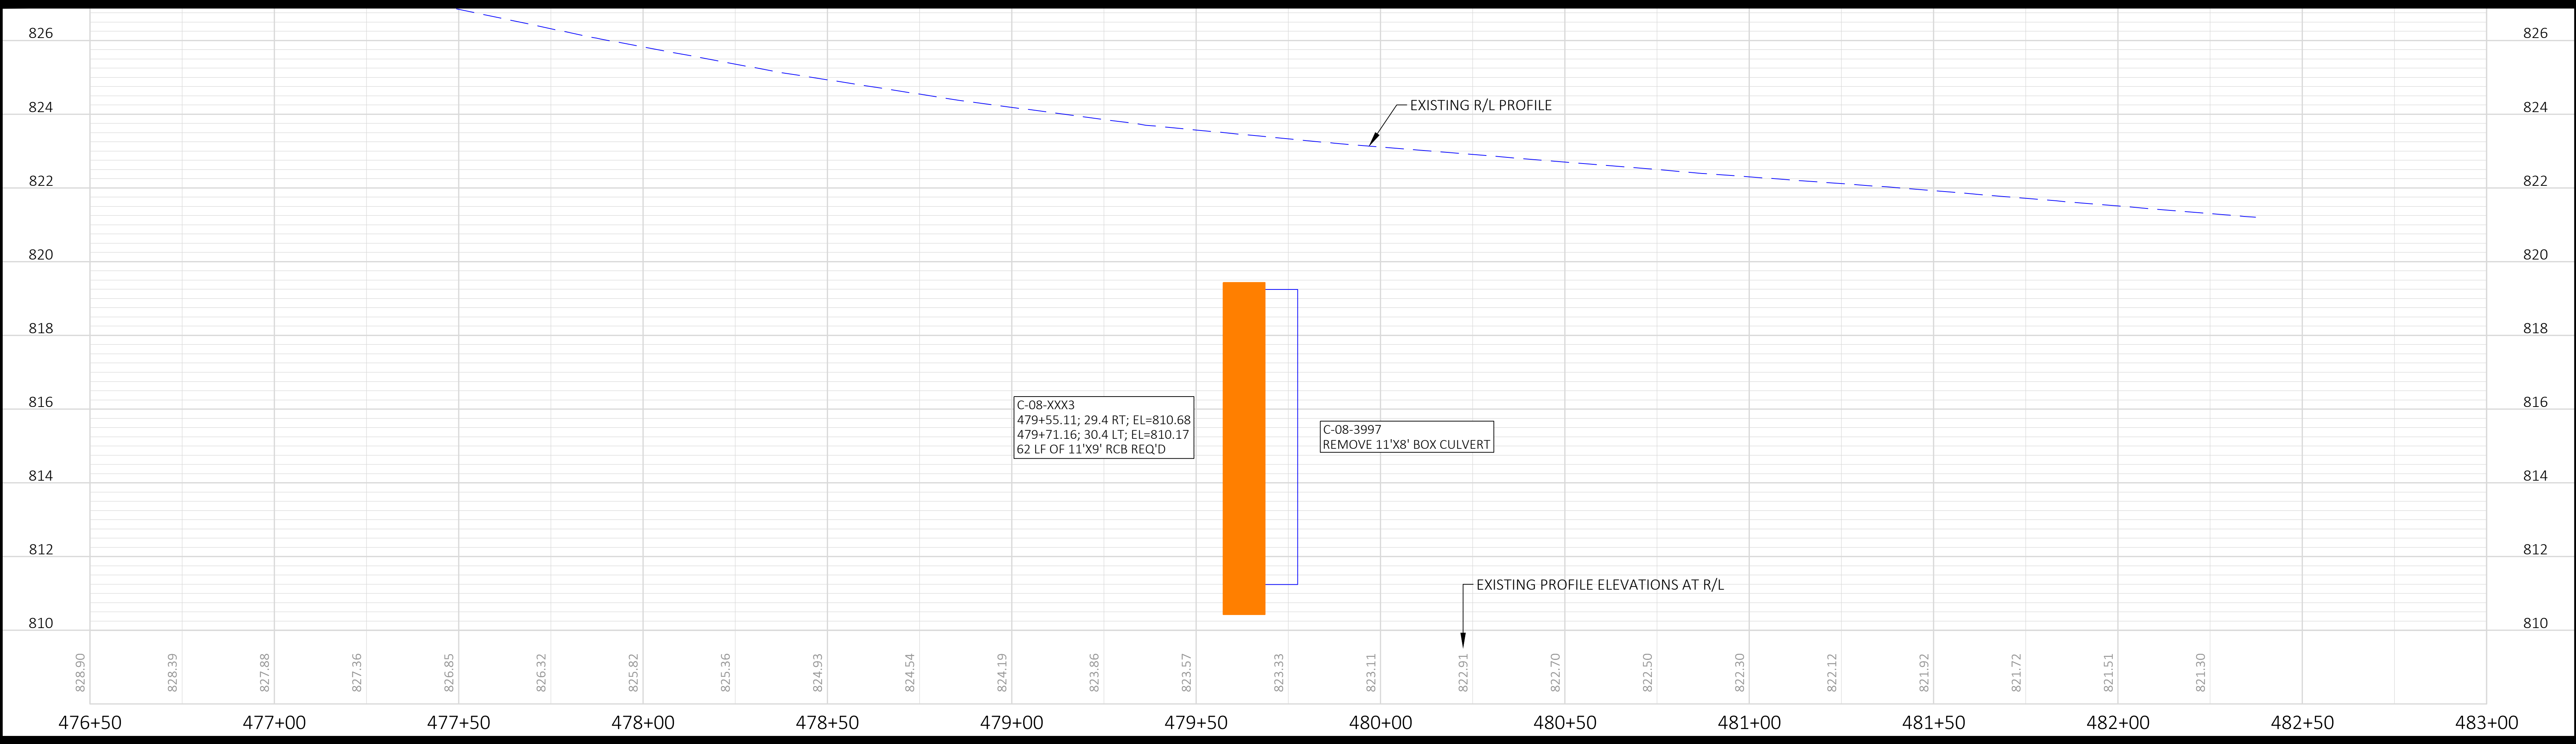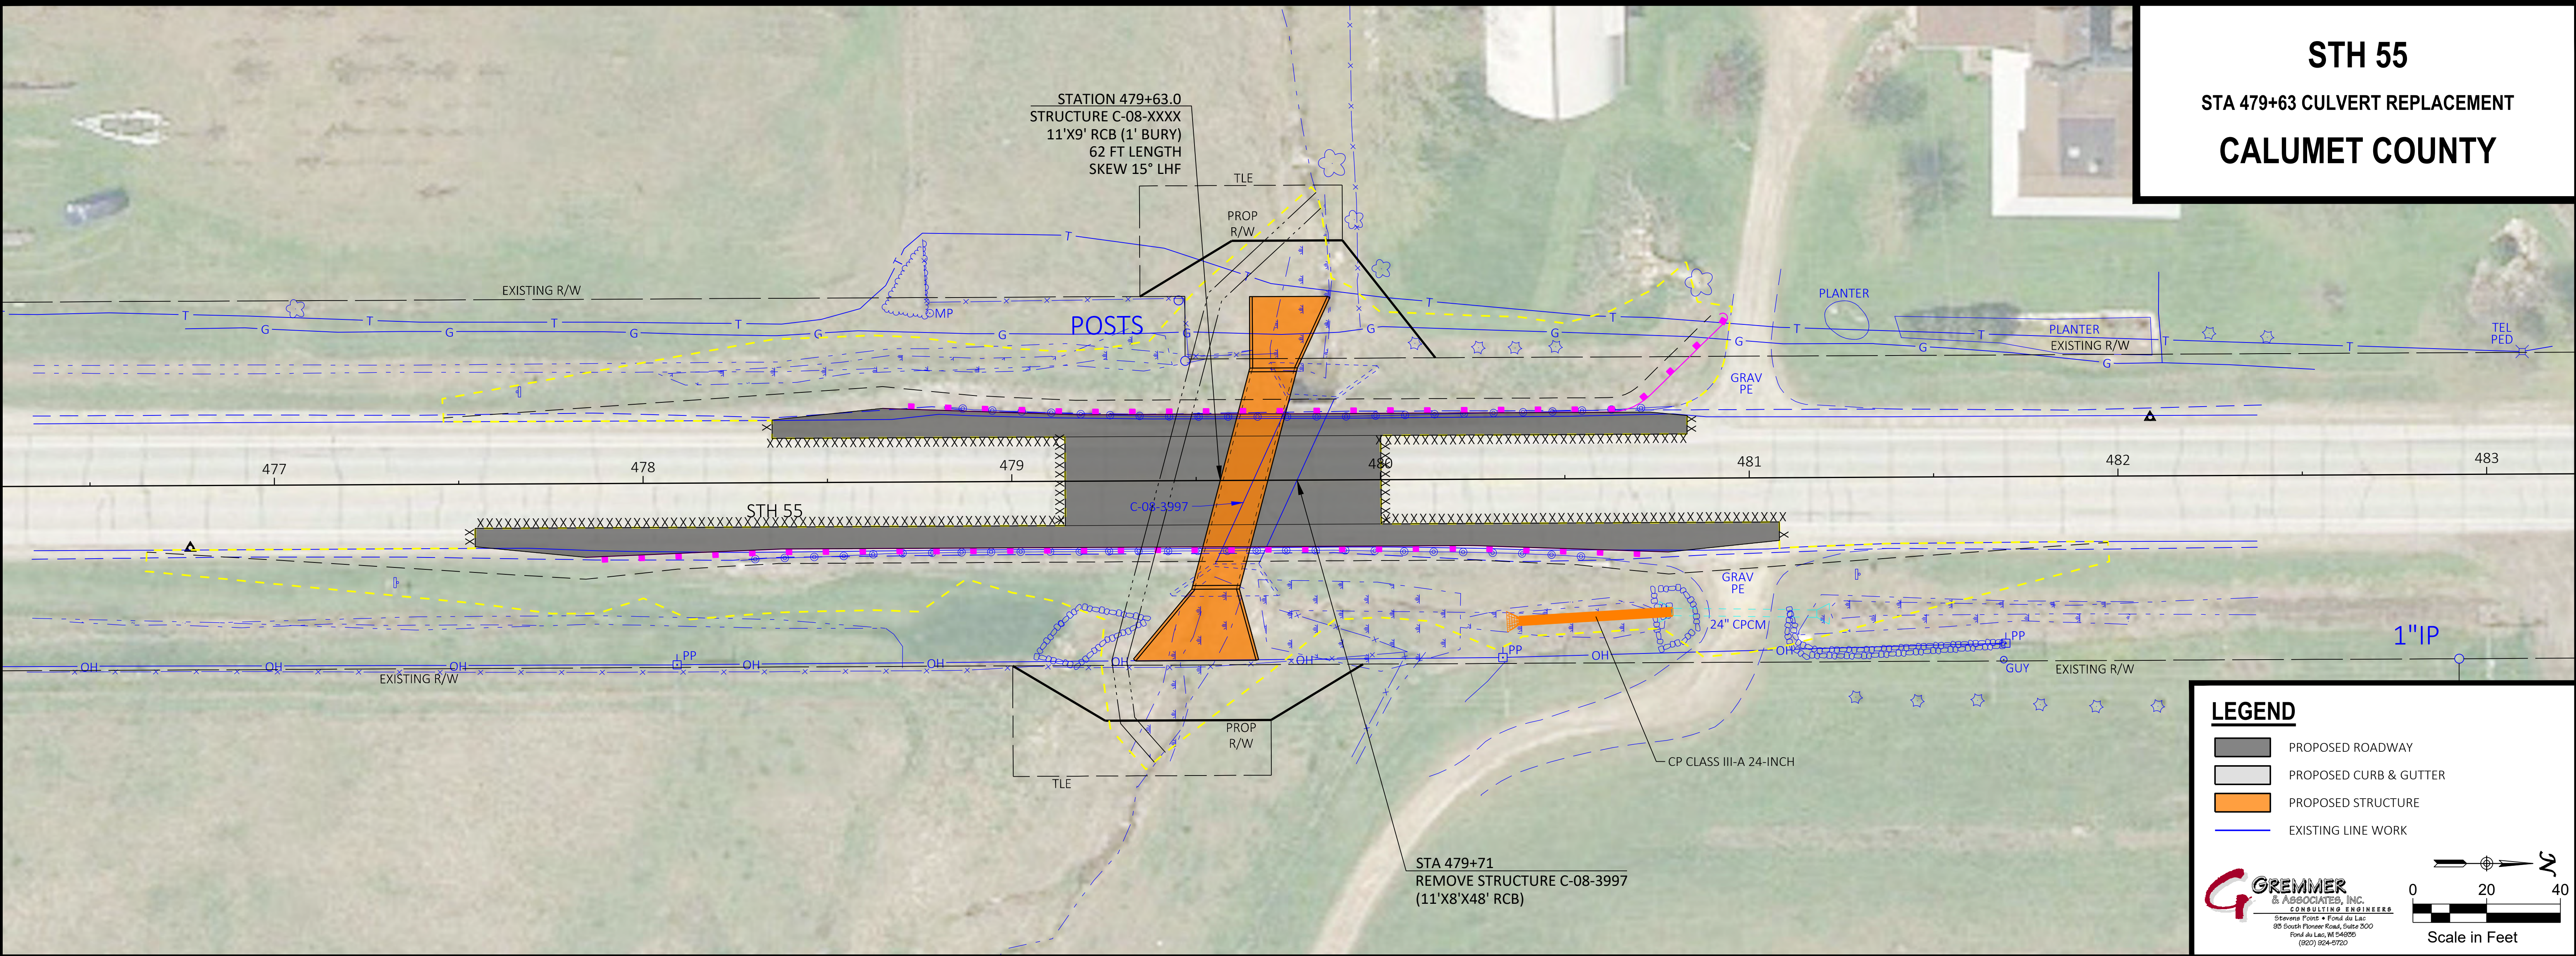


STH 55
STA 501+55 CULVERT REPLACEMENT
CALUMET COUNTY

STH 55
STA 501+55 CULVERT REPLACEMENT
CALUMET COUNTY

STH 55
STA 501+55 CULVERT REPLACEMENT
CALUMET COUNTY

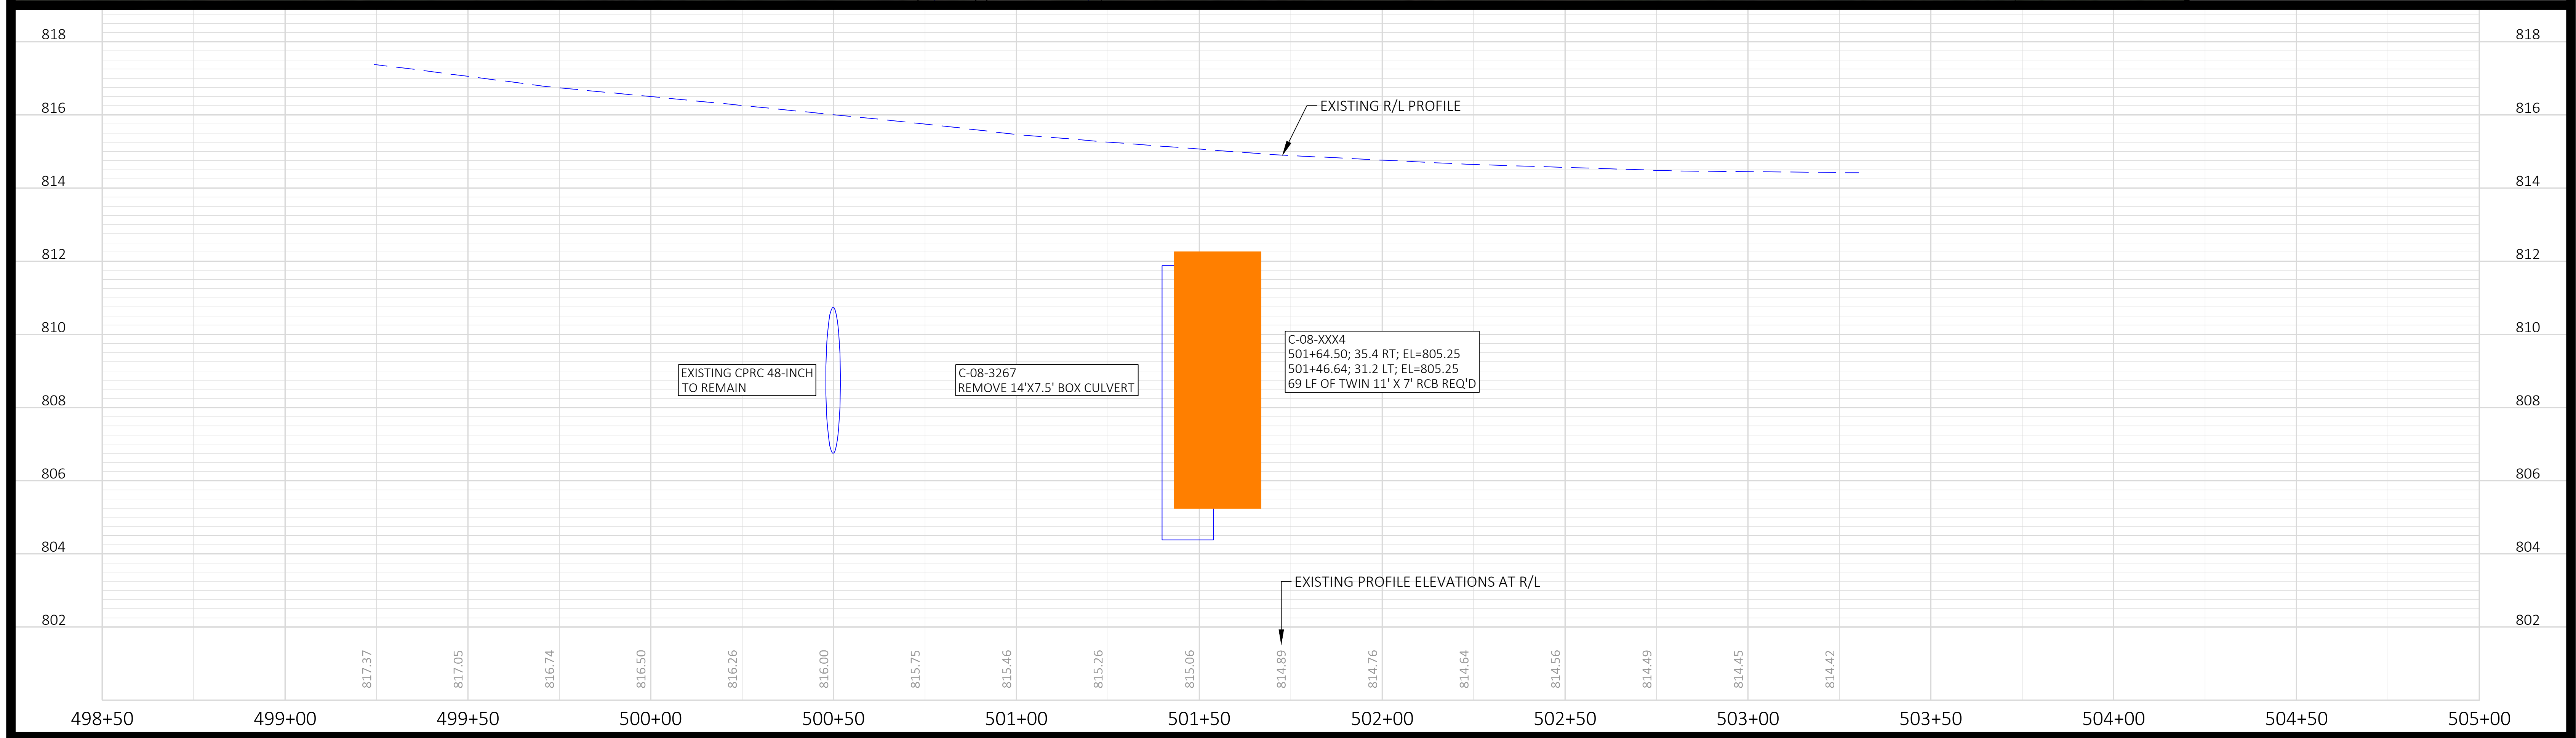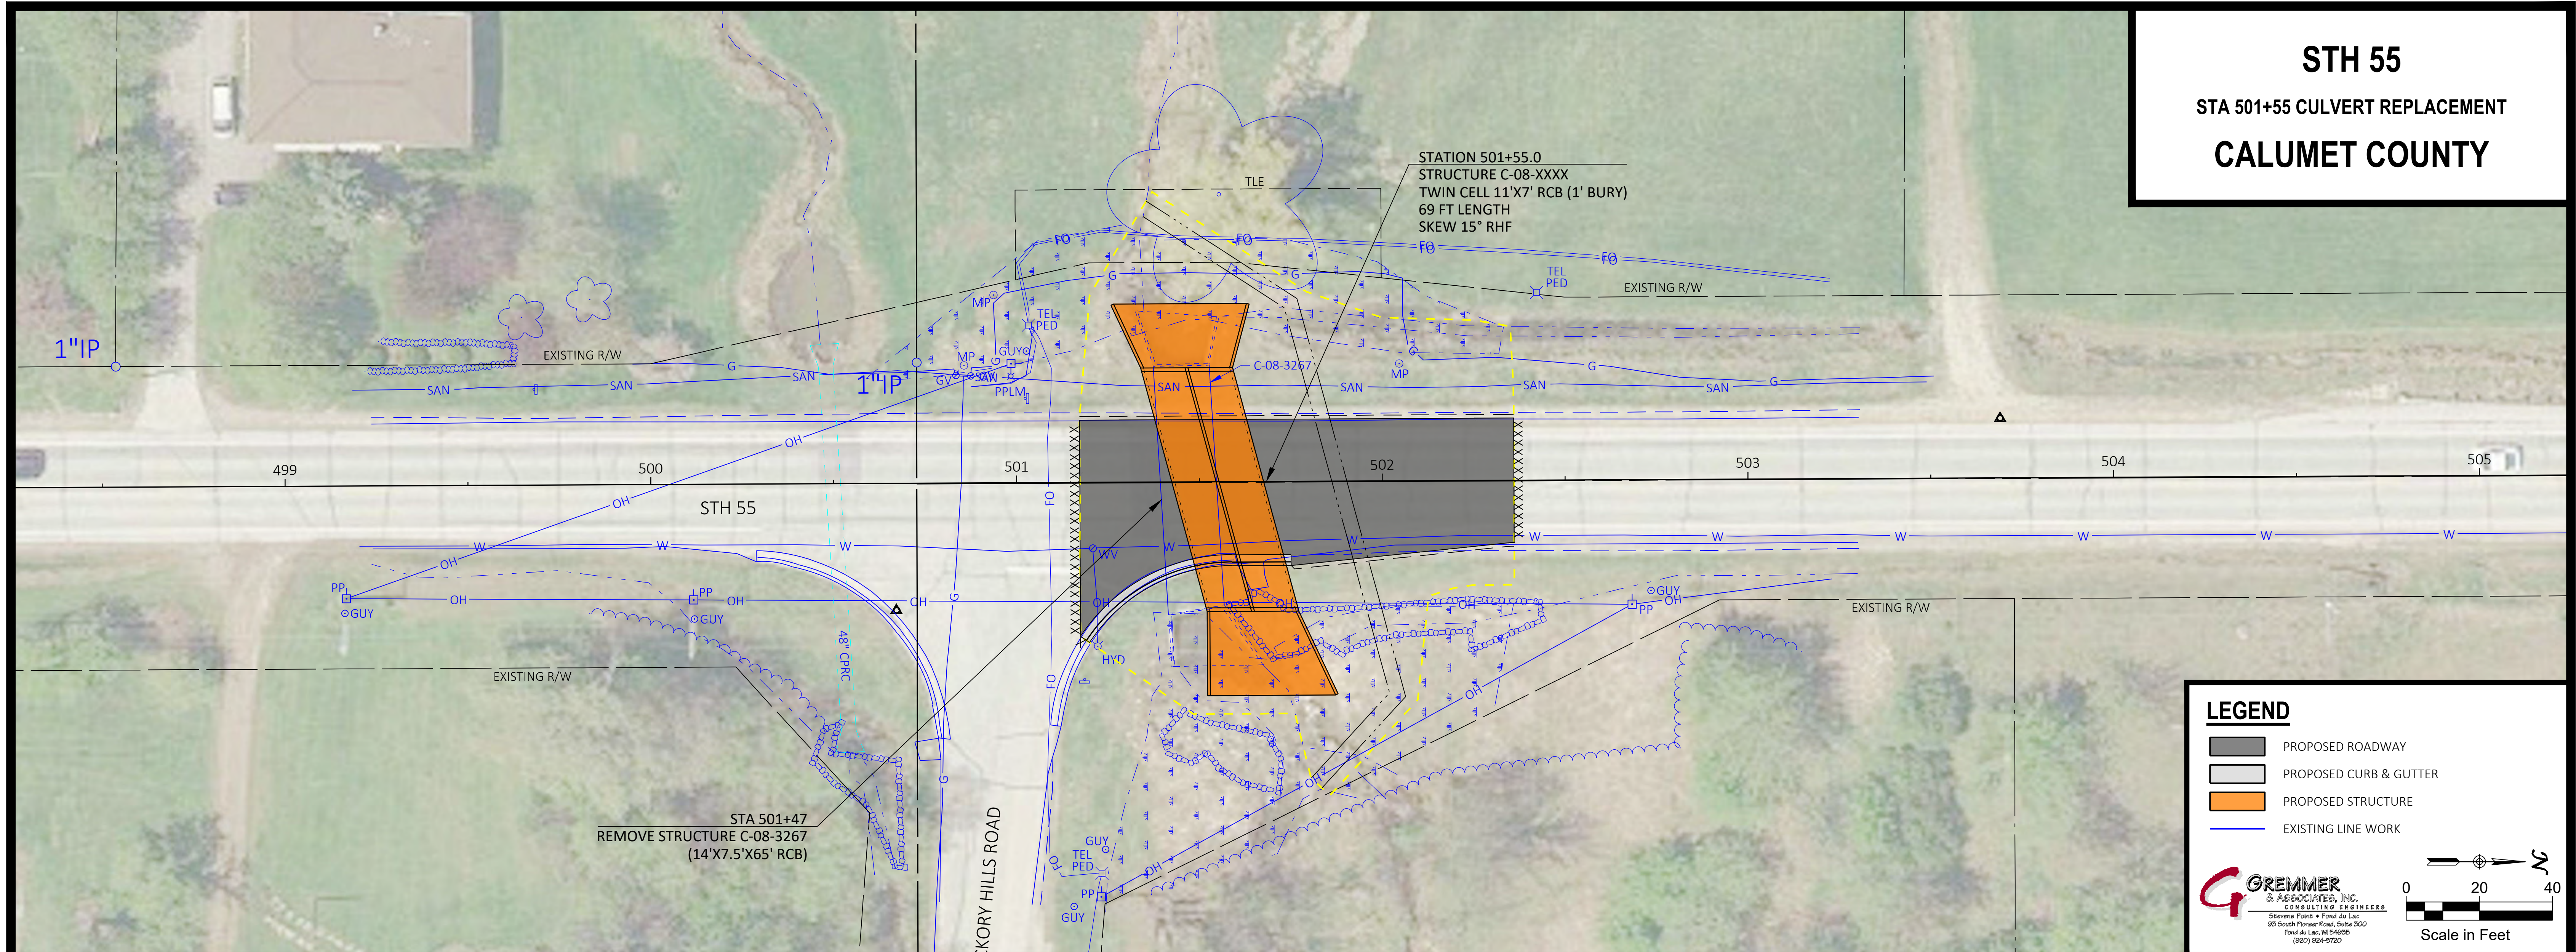

STH 55
STA 520+44 CULVERT REPLACEMENT
STA 523+32 CULVERT REPLACEMENT
CALUMET COUNTY

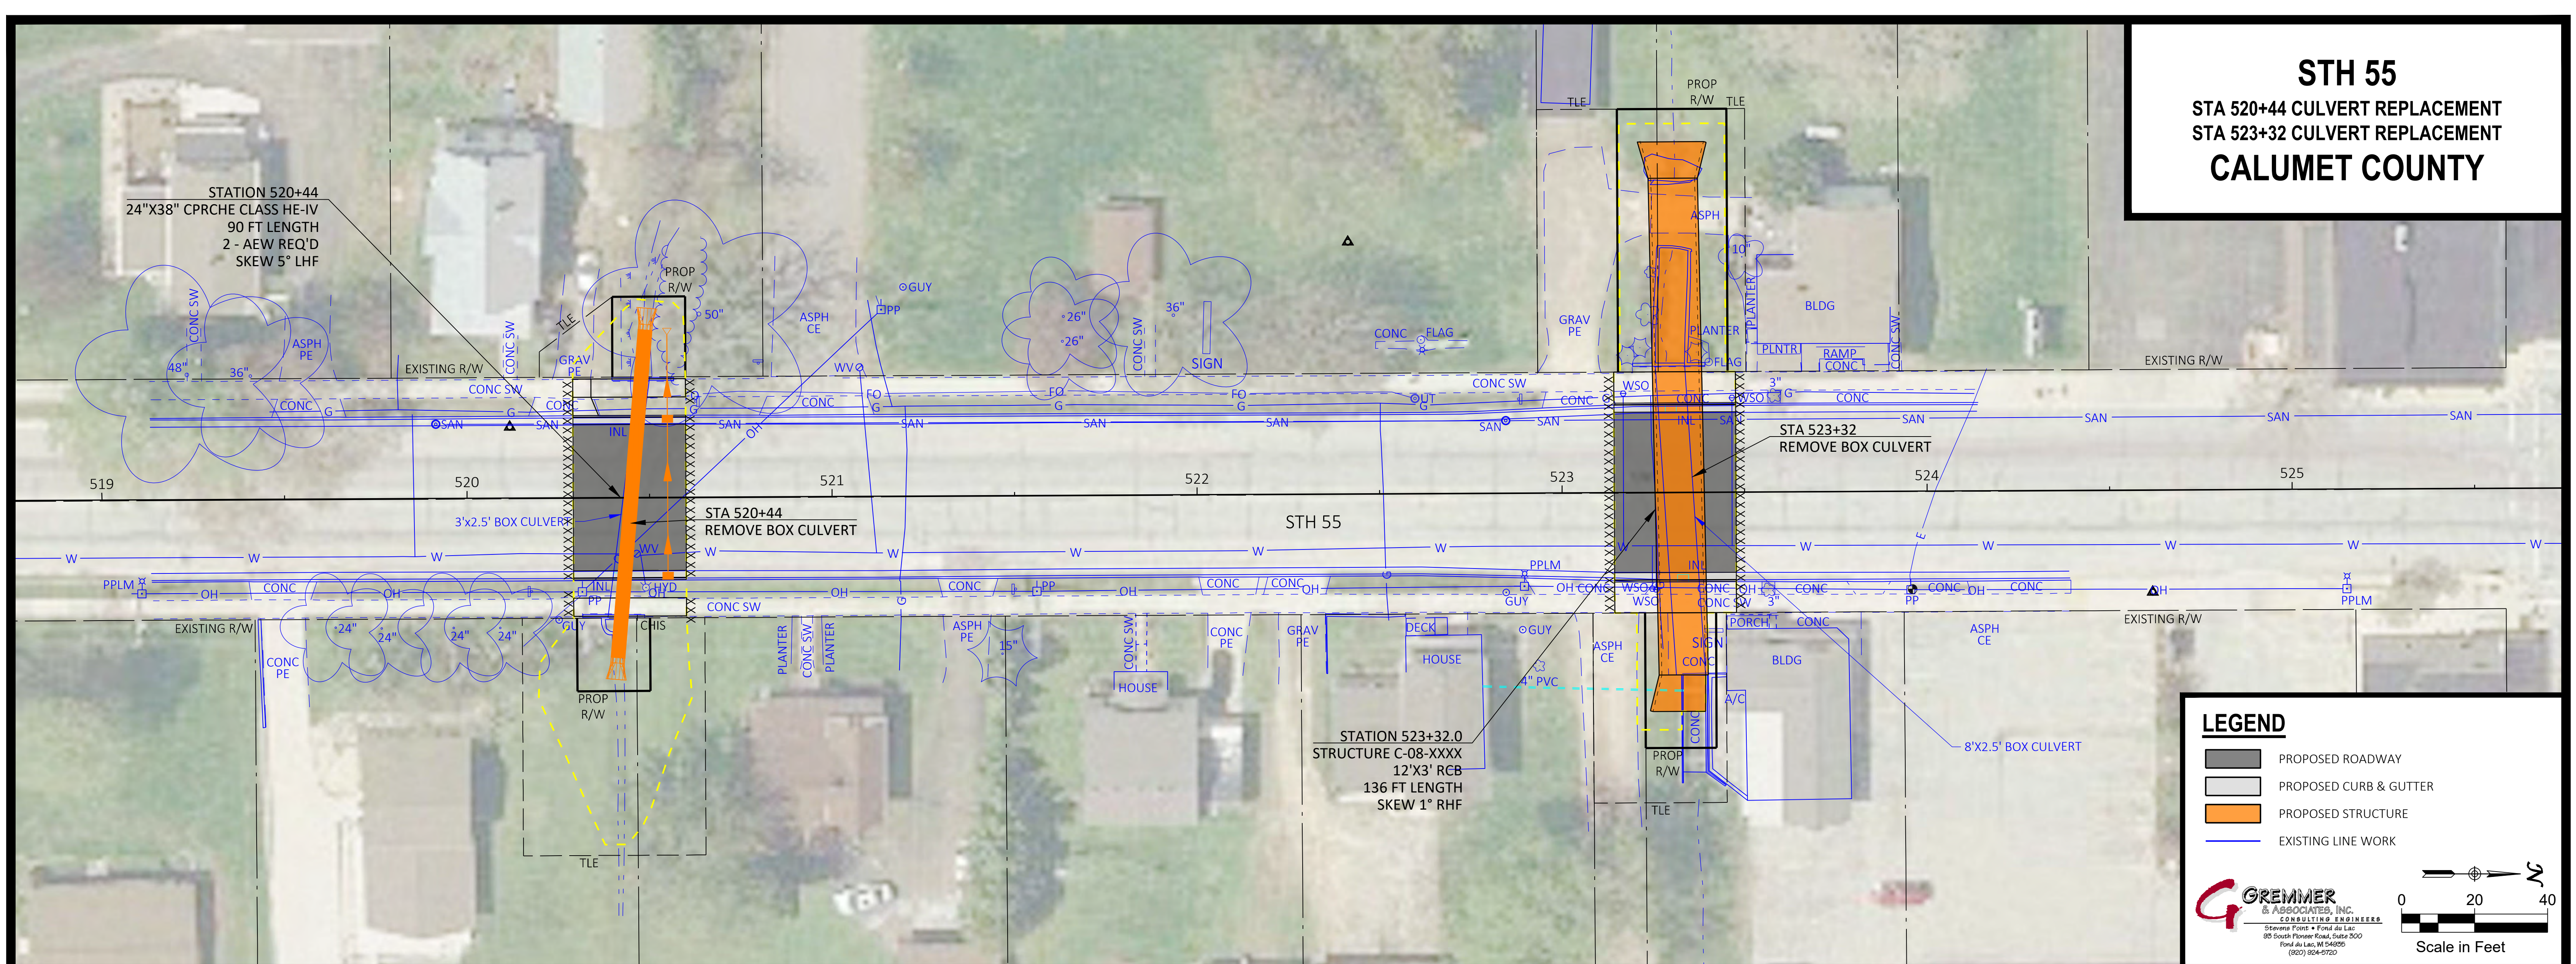


LEGEND


- PROPOSED ROADWAY
- PROPOSED CURB & GUTTER
- PROPOSED STRUCTURE
- EXISTING LINE WORK

GREMMER & ASSOCIATES, INC.
CONSULTING ENGINEERS
Sovereign Pointe - Fond du Lac
80 South Pioneer Road, Suite 200
Fond du Lac, WI 54601
(920) 924-9720

Scale in Feet
0 20 40

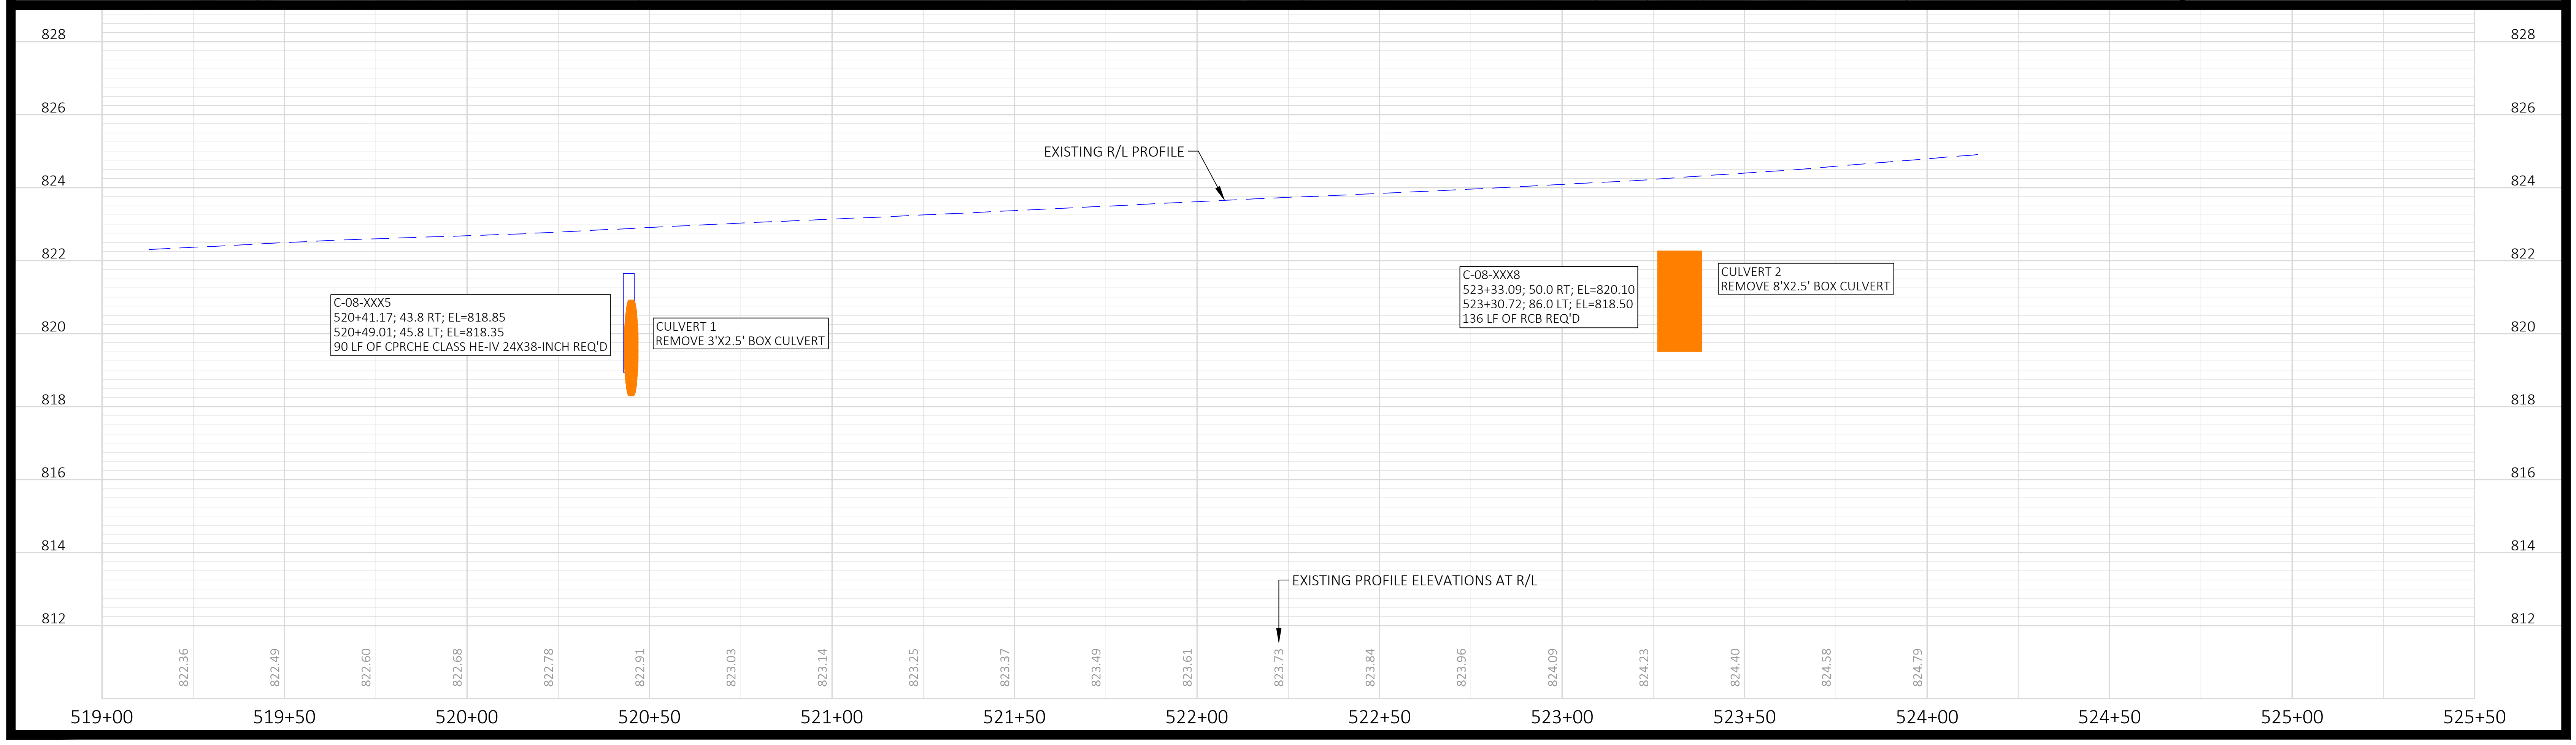

STH 55
STA 538+29 STRUCTURE REPLACEMENT
CALUMET COUNTY

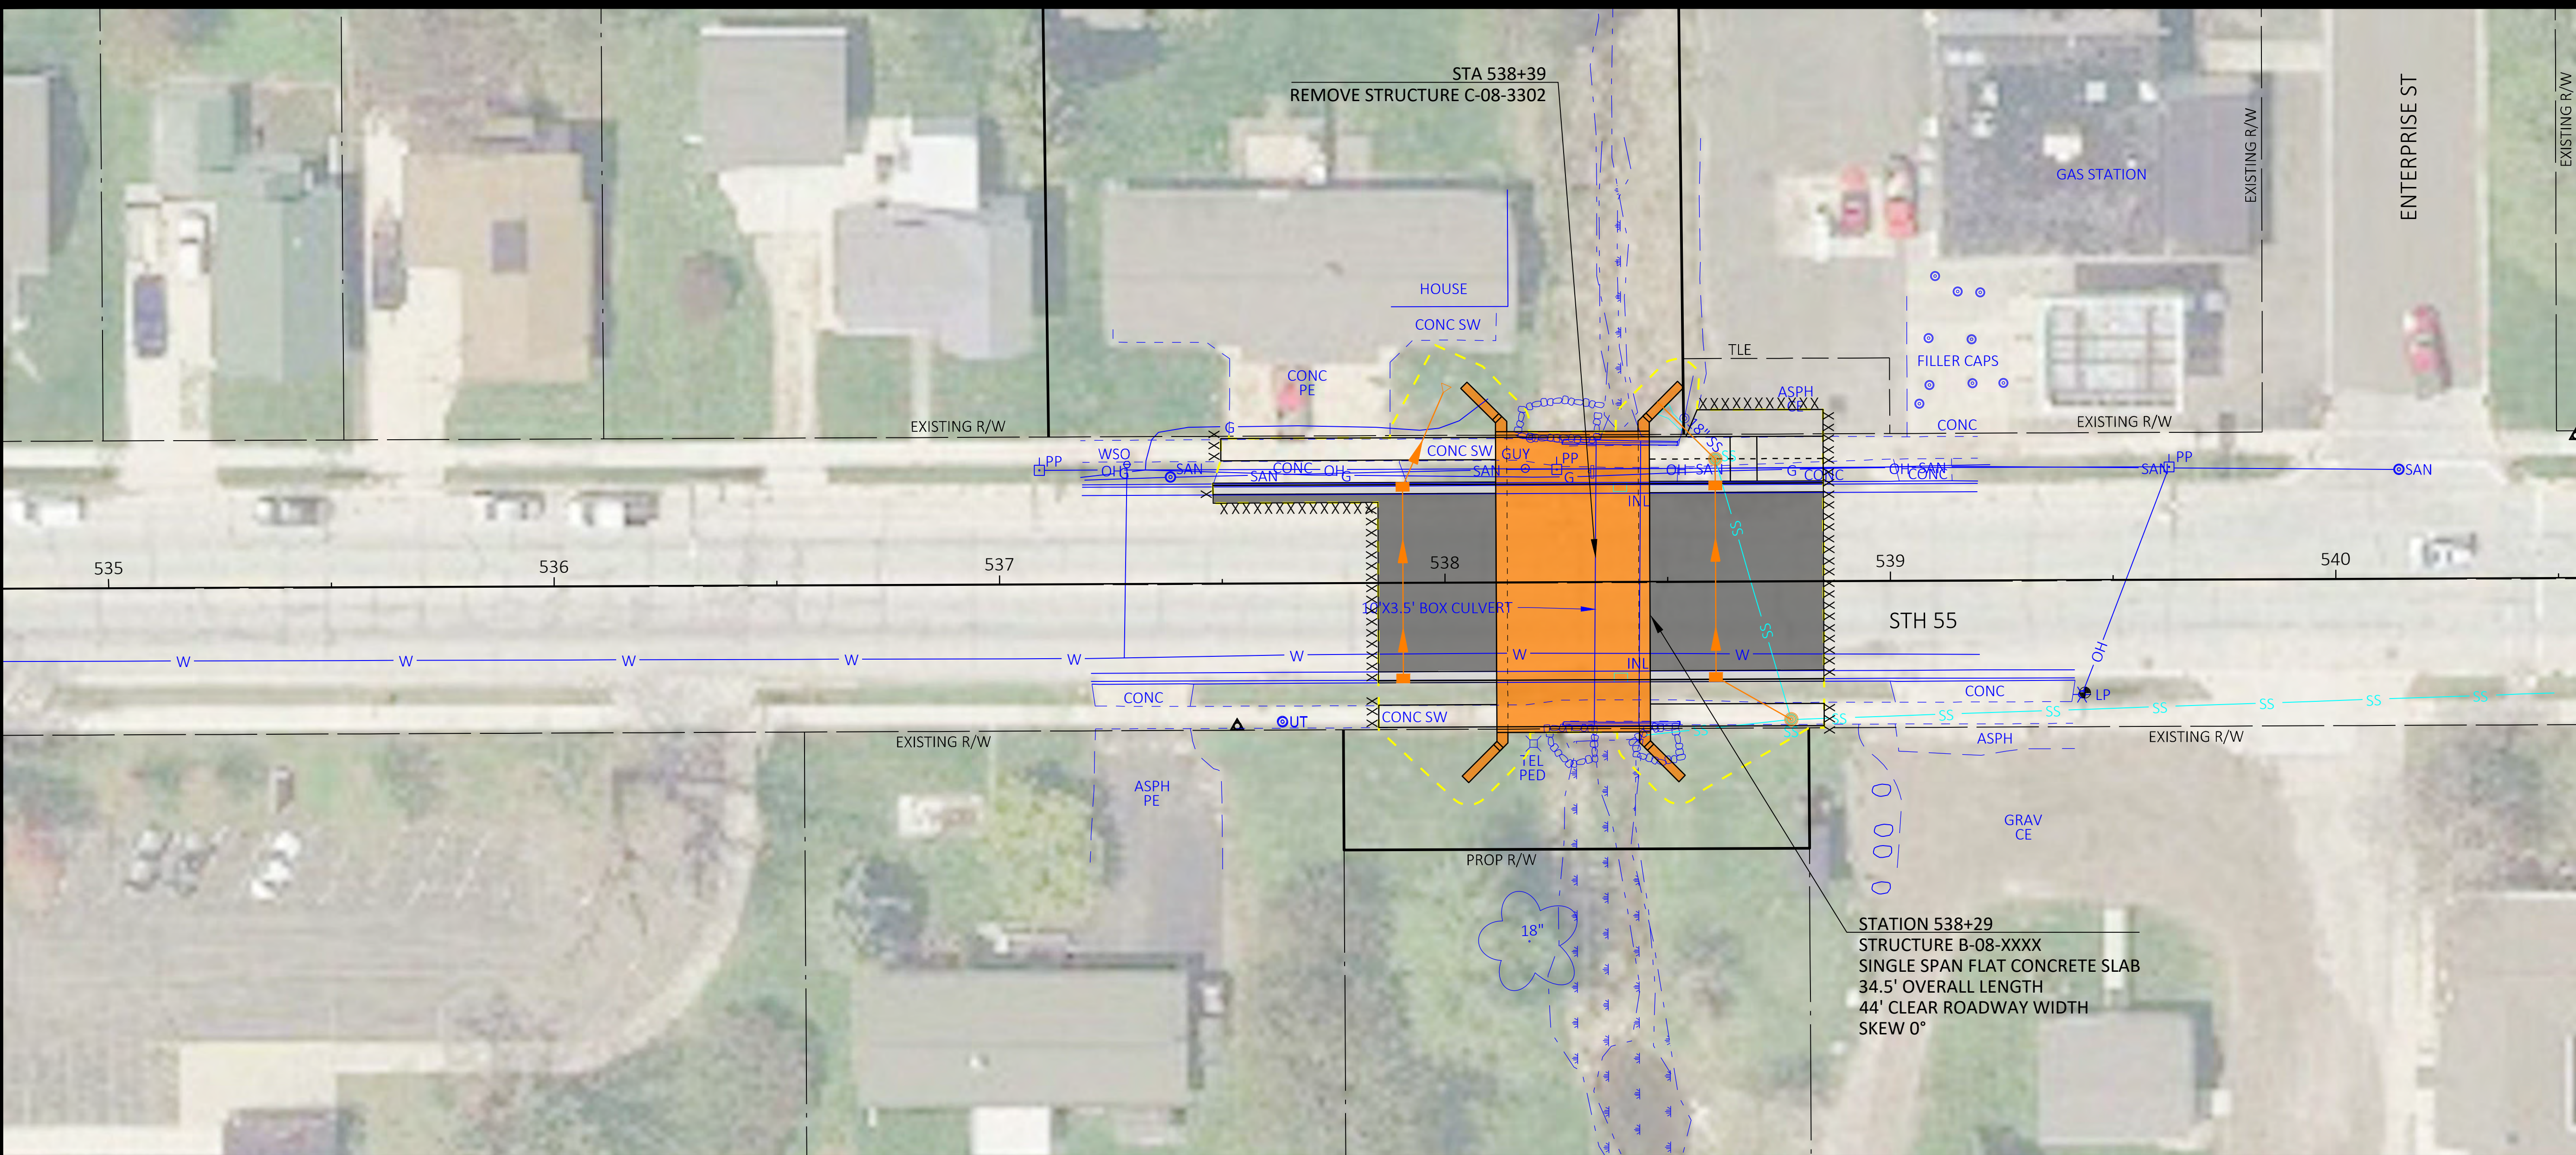


LEGEND

- PROPOSED ROADWAY
- PROPOSED CURB & GUTTER
- PROPOSED STRUCTURE
- EXISTING LINE WORK

GREMMER & ASSOCIATES, INC.
CONSULTING ENGINEERS
Sovereign Pointe • Fond du Lac
80 South Pioneer Road, Suite 200
Fond du Lac, WI 54601
(920) 924-9720

Scale in Feet
0 20 40

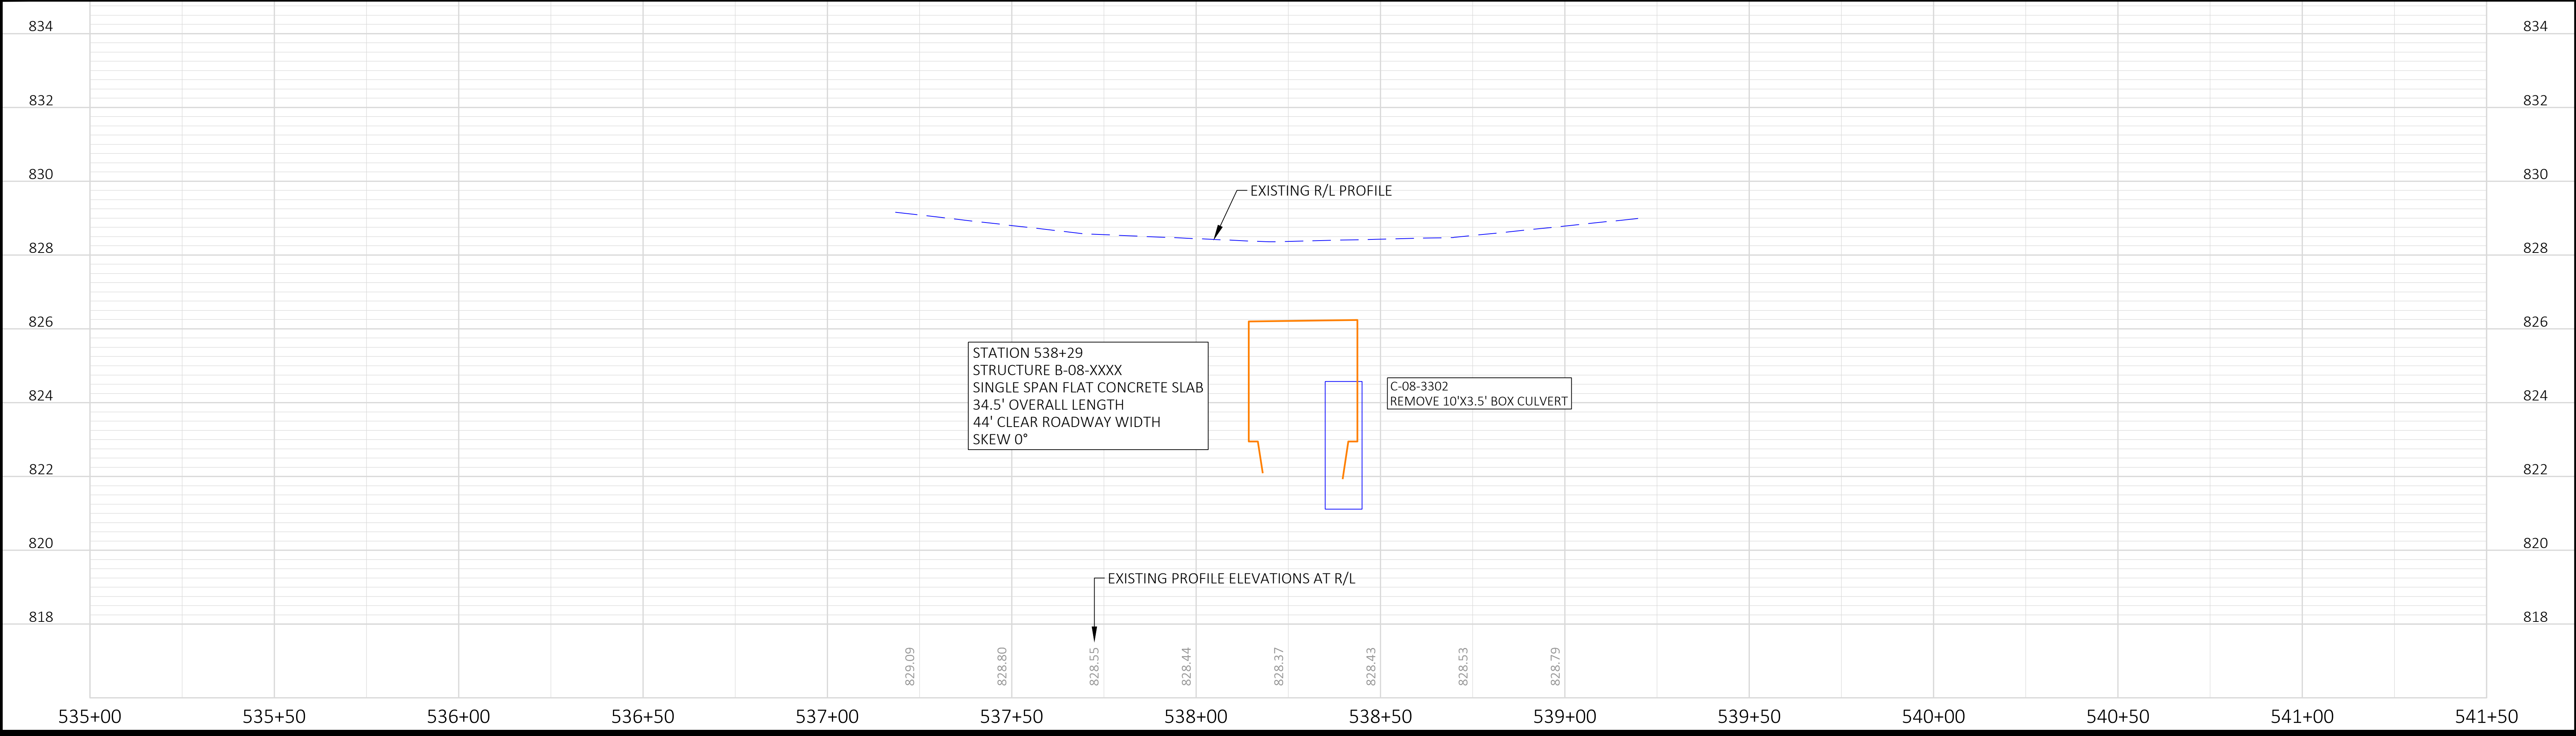

USH 151
STA 38+30 CULVERT REPLACEMENT
CALUMET COUNTY

