



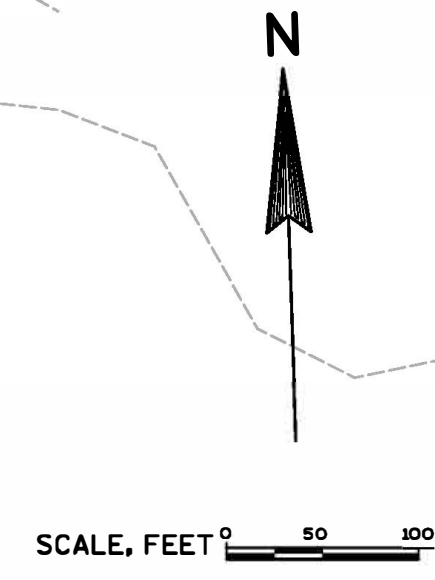

- LEGEND**
- CURRENT STAGE CONSTRUCTION
 - CONSTRUCTION LIMITS
 - PREVIOUS STAGE CONSTRUCTION
 - TEMPORARY PAVEMENT CURRENT STAGE
 - TEMPORARY PAVEMENT PREVIOUS STAGE
 - PEDESTRIAN ROUTE

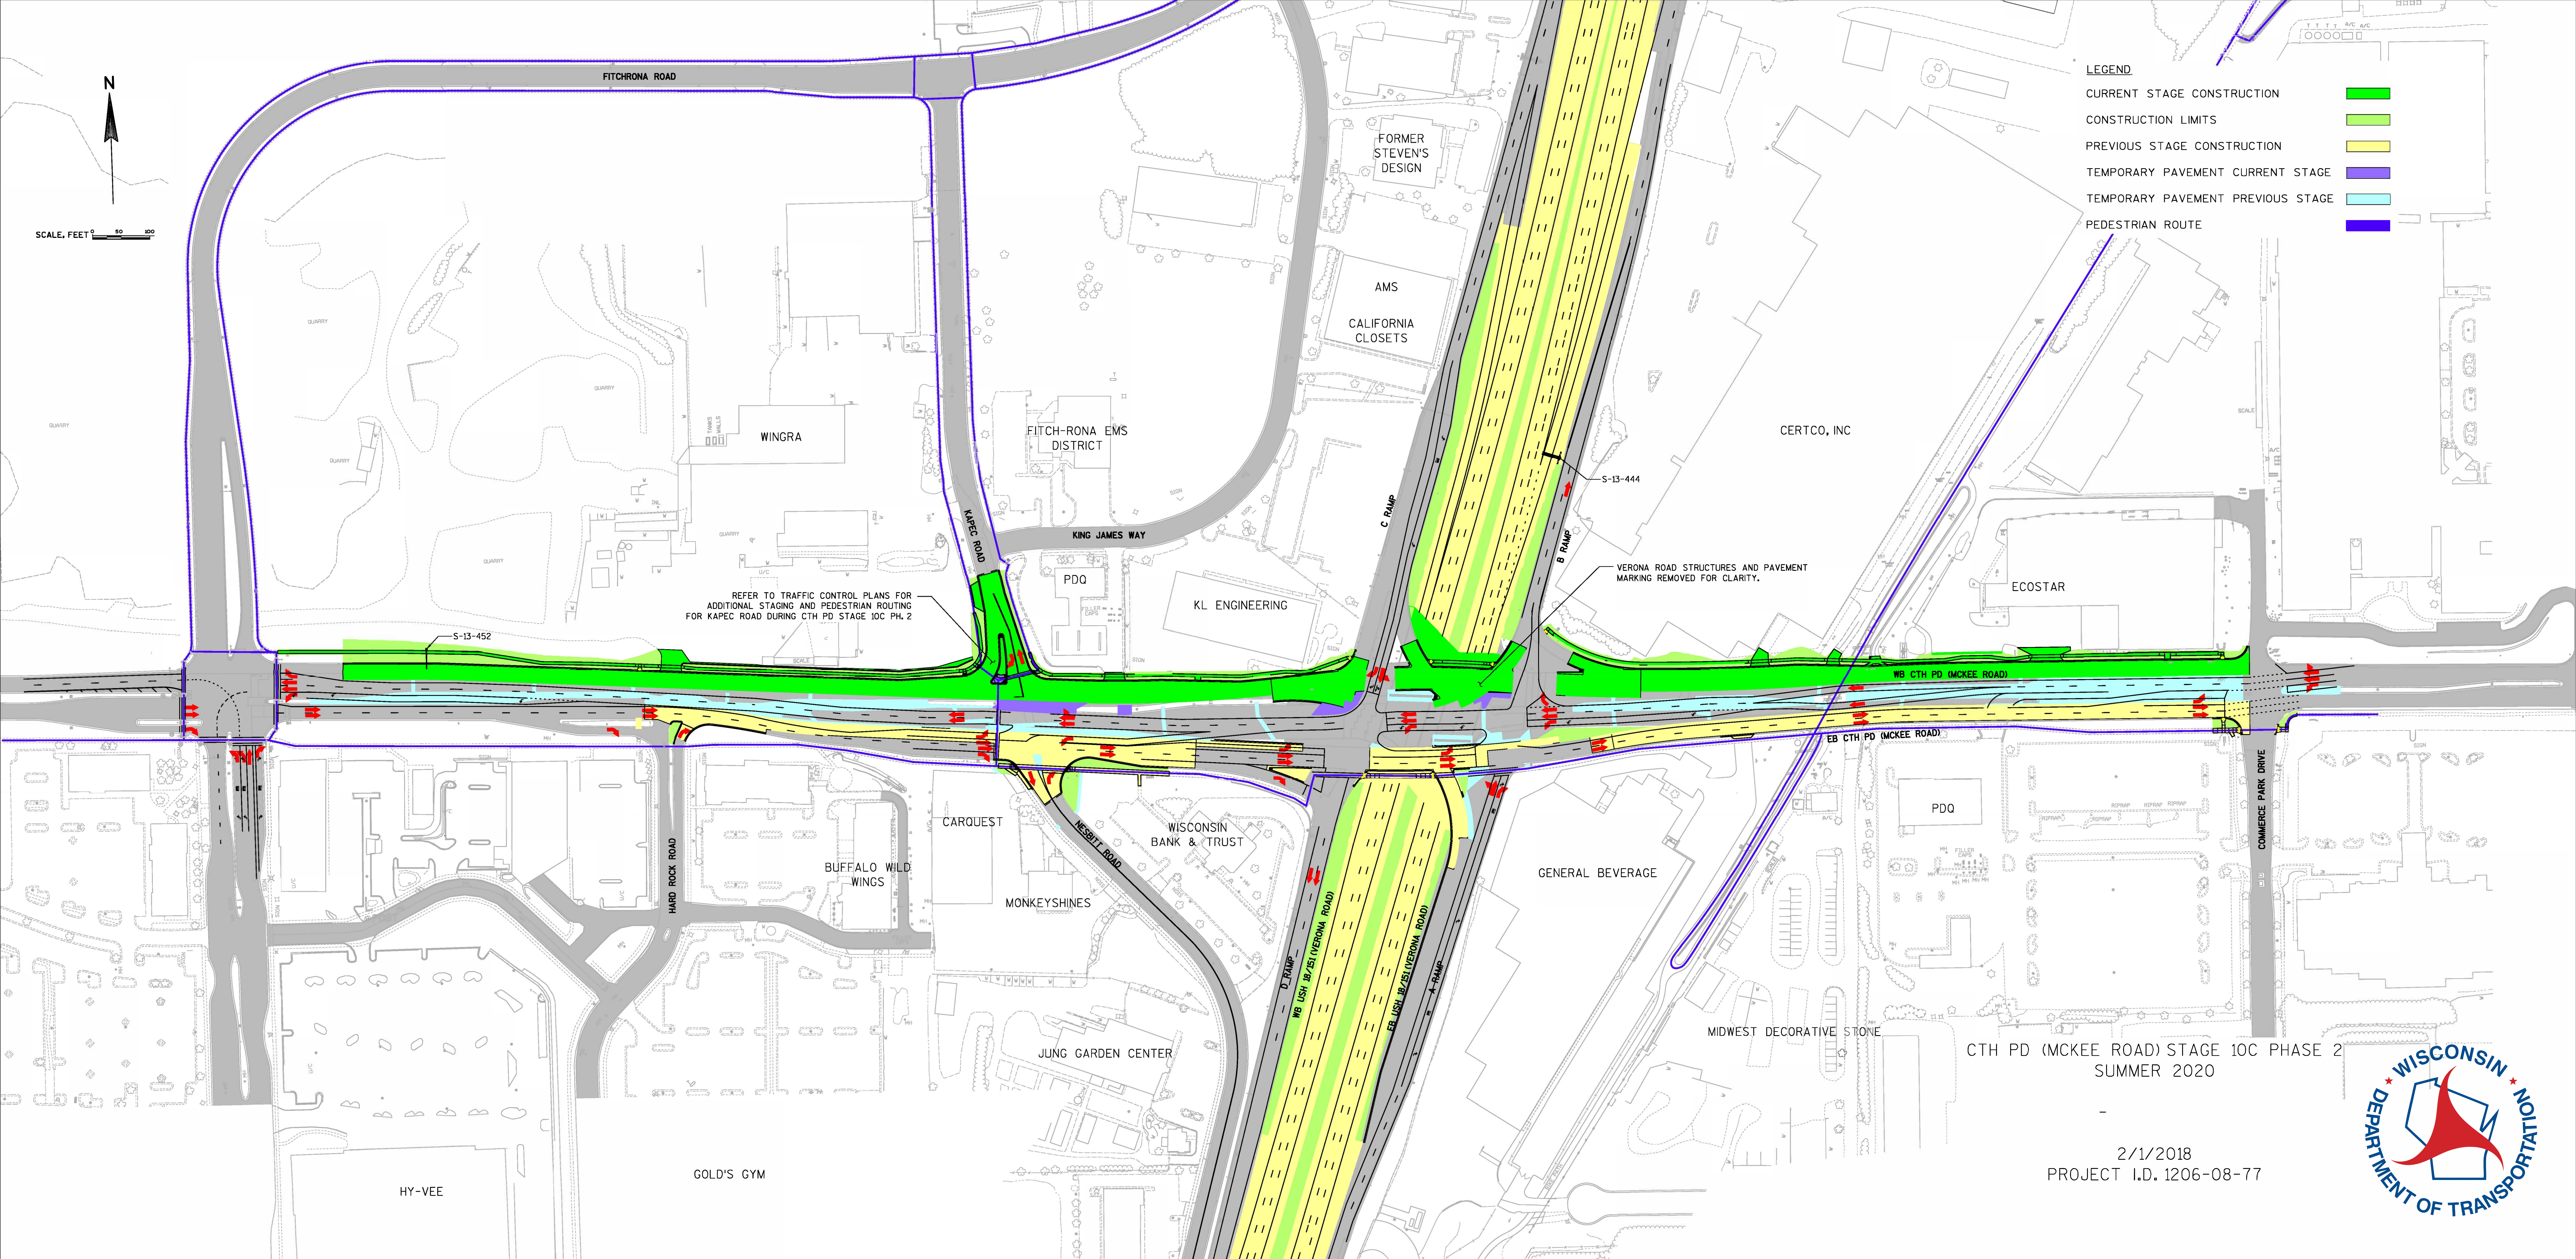

CTH PD (MCKEE ROAD) STAGE 10C PHASE 2
SUMMER 2020

2/1/2018
PROJECT I.D. 1206-08-77

