

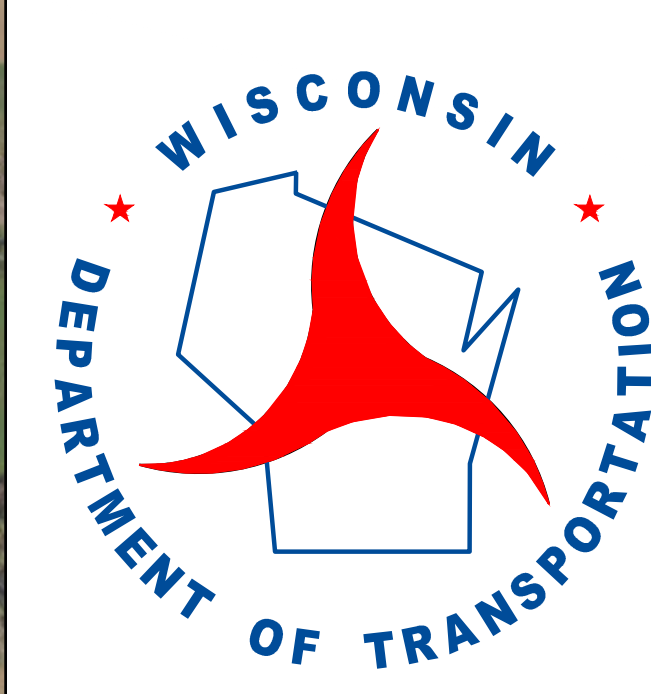


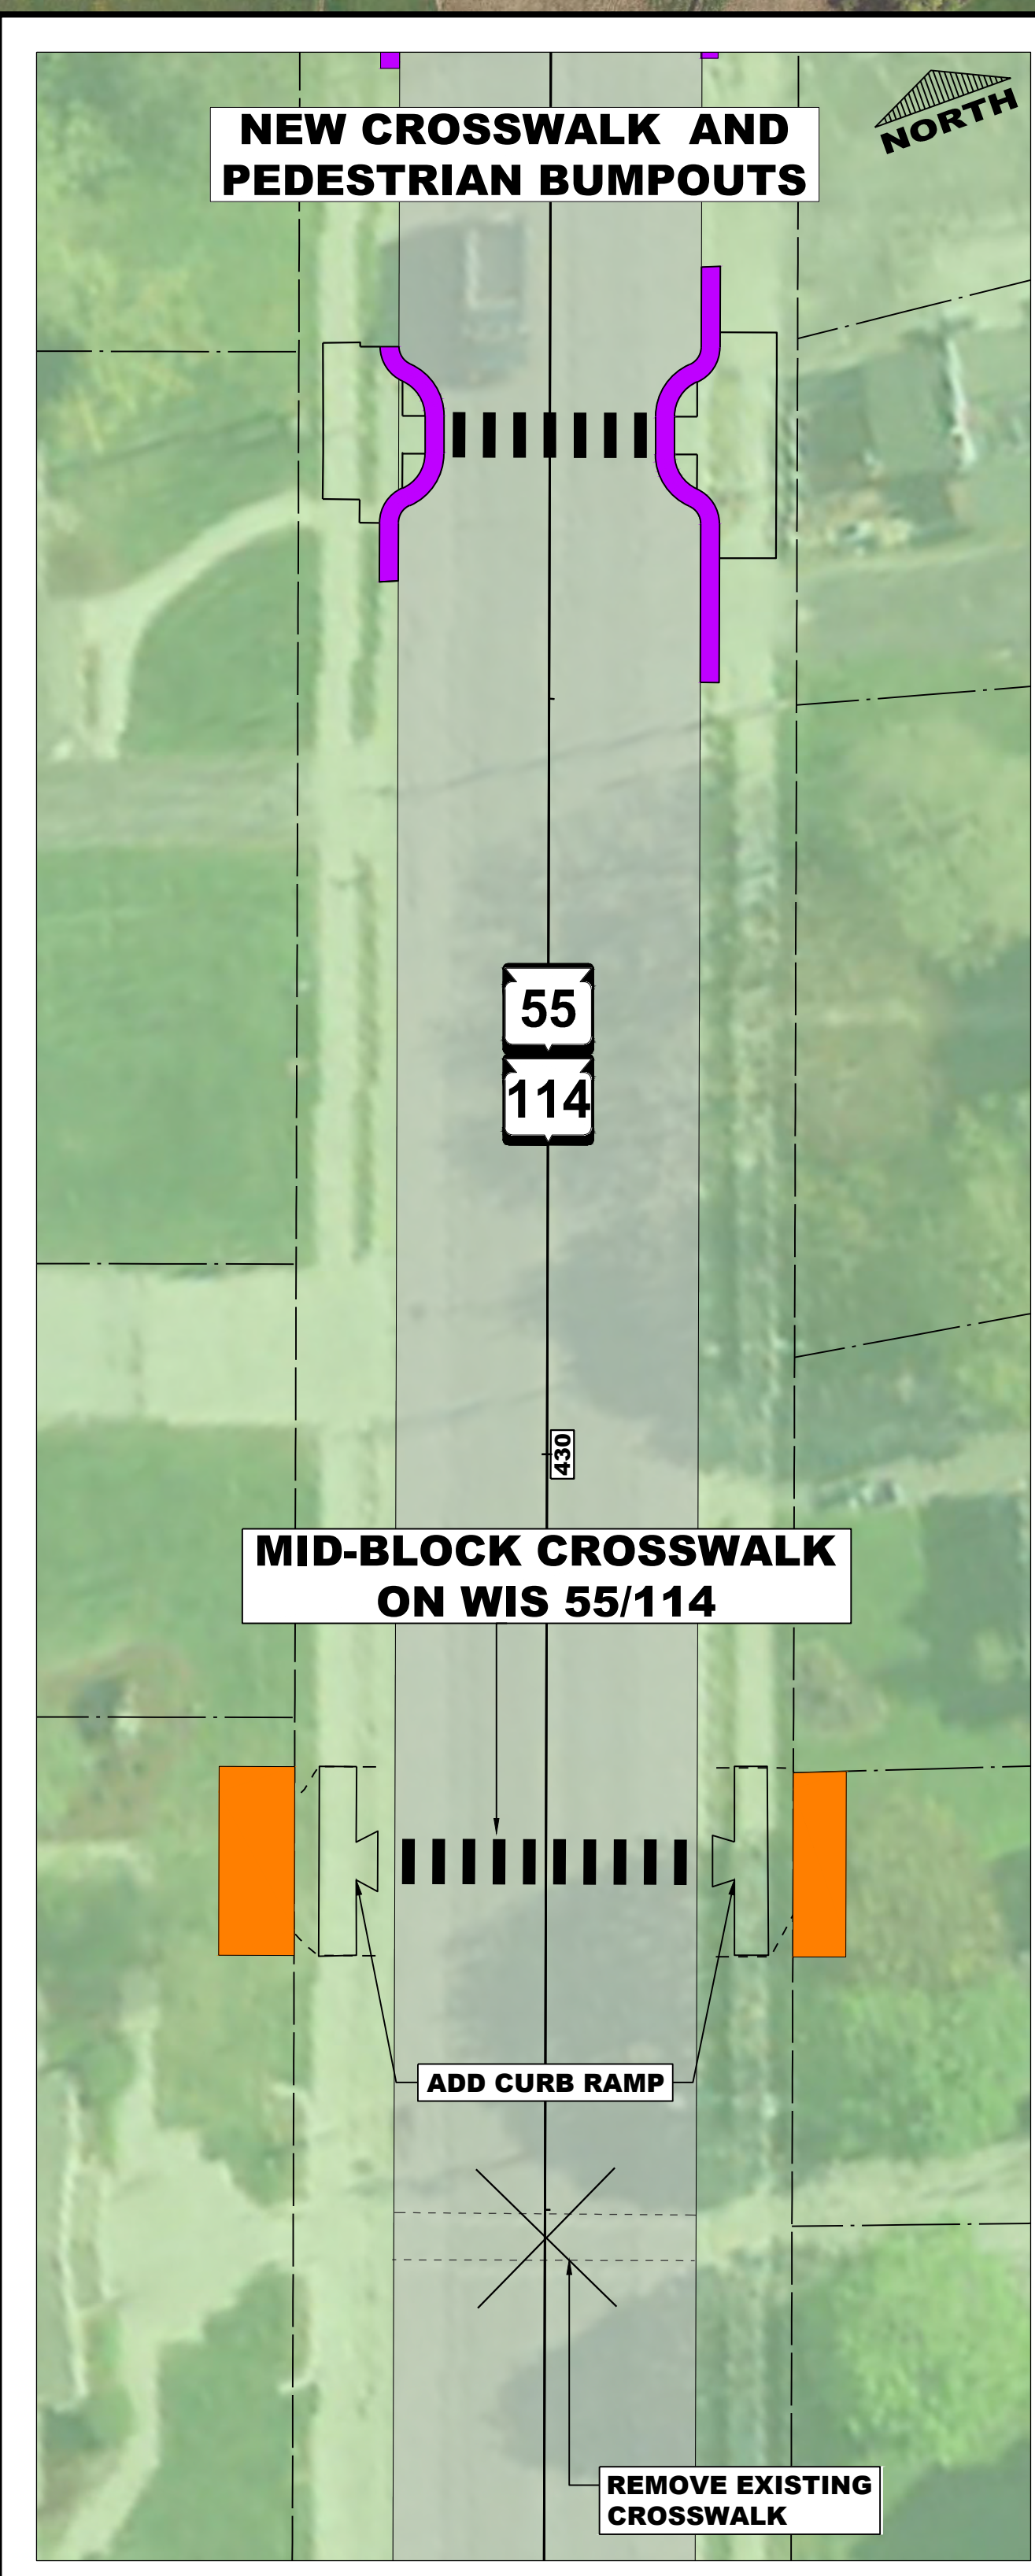

PROJECT ID 4670-10-71
STOCKBRIDGE - KAUKAUNA
SOUTH JCT WIS 114 - CASTLE DRIVE
WIS 55
CALUMET COUNTY

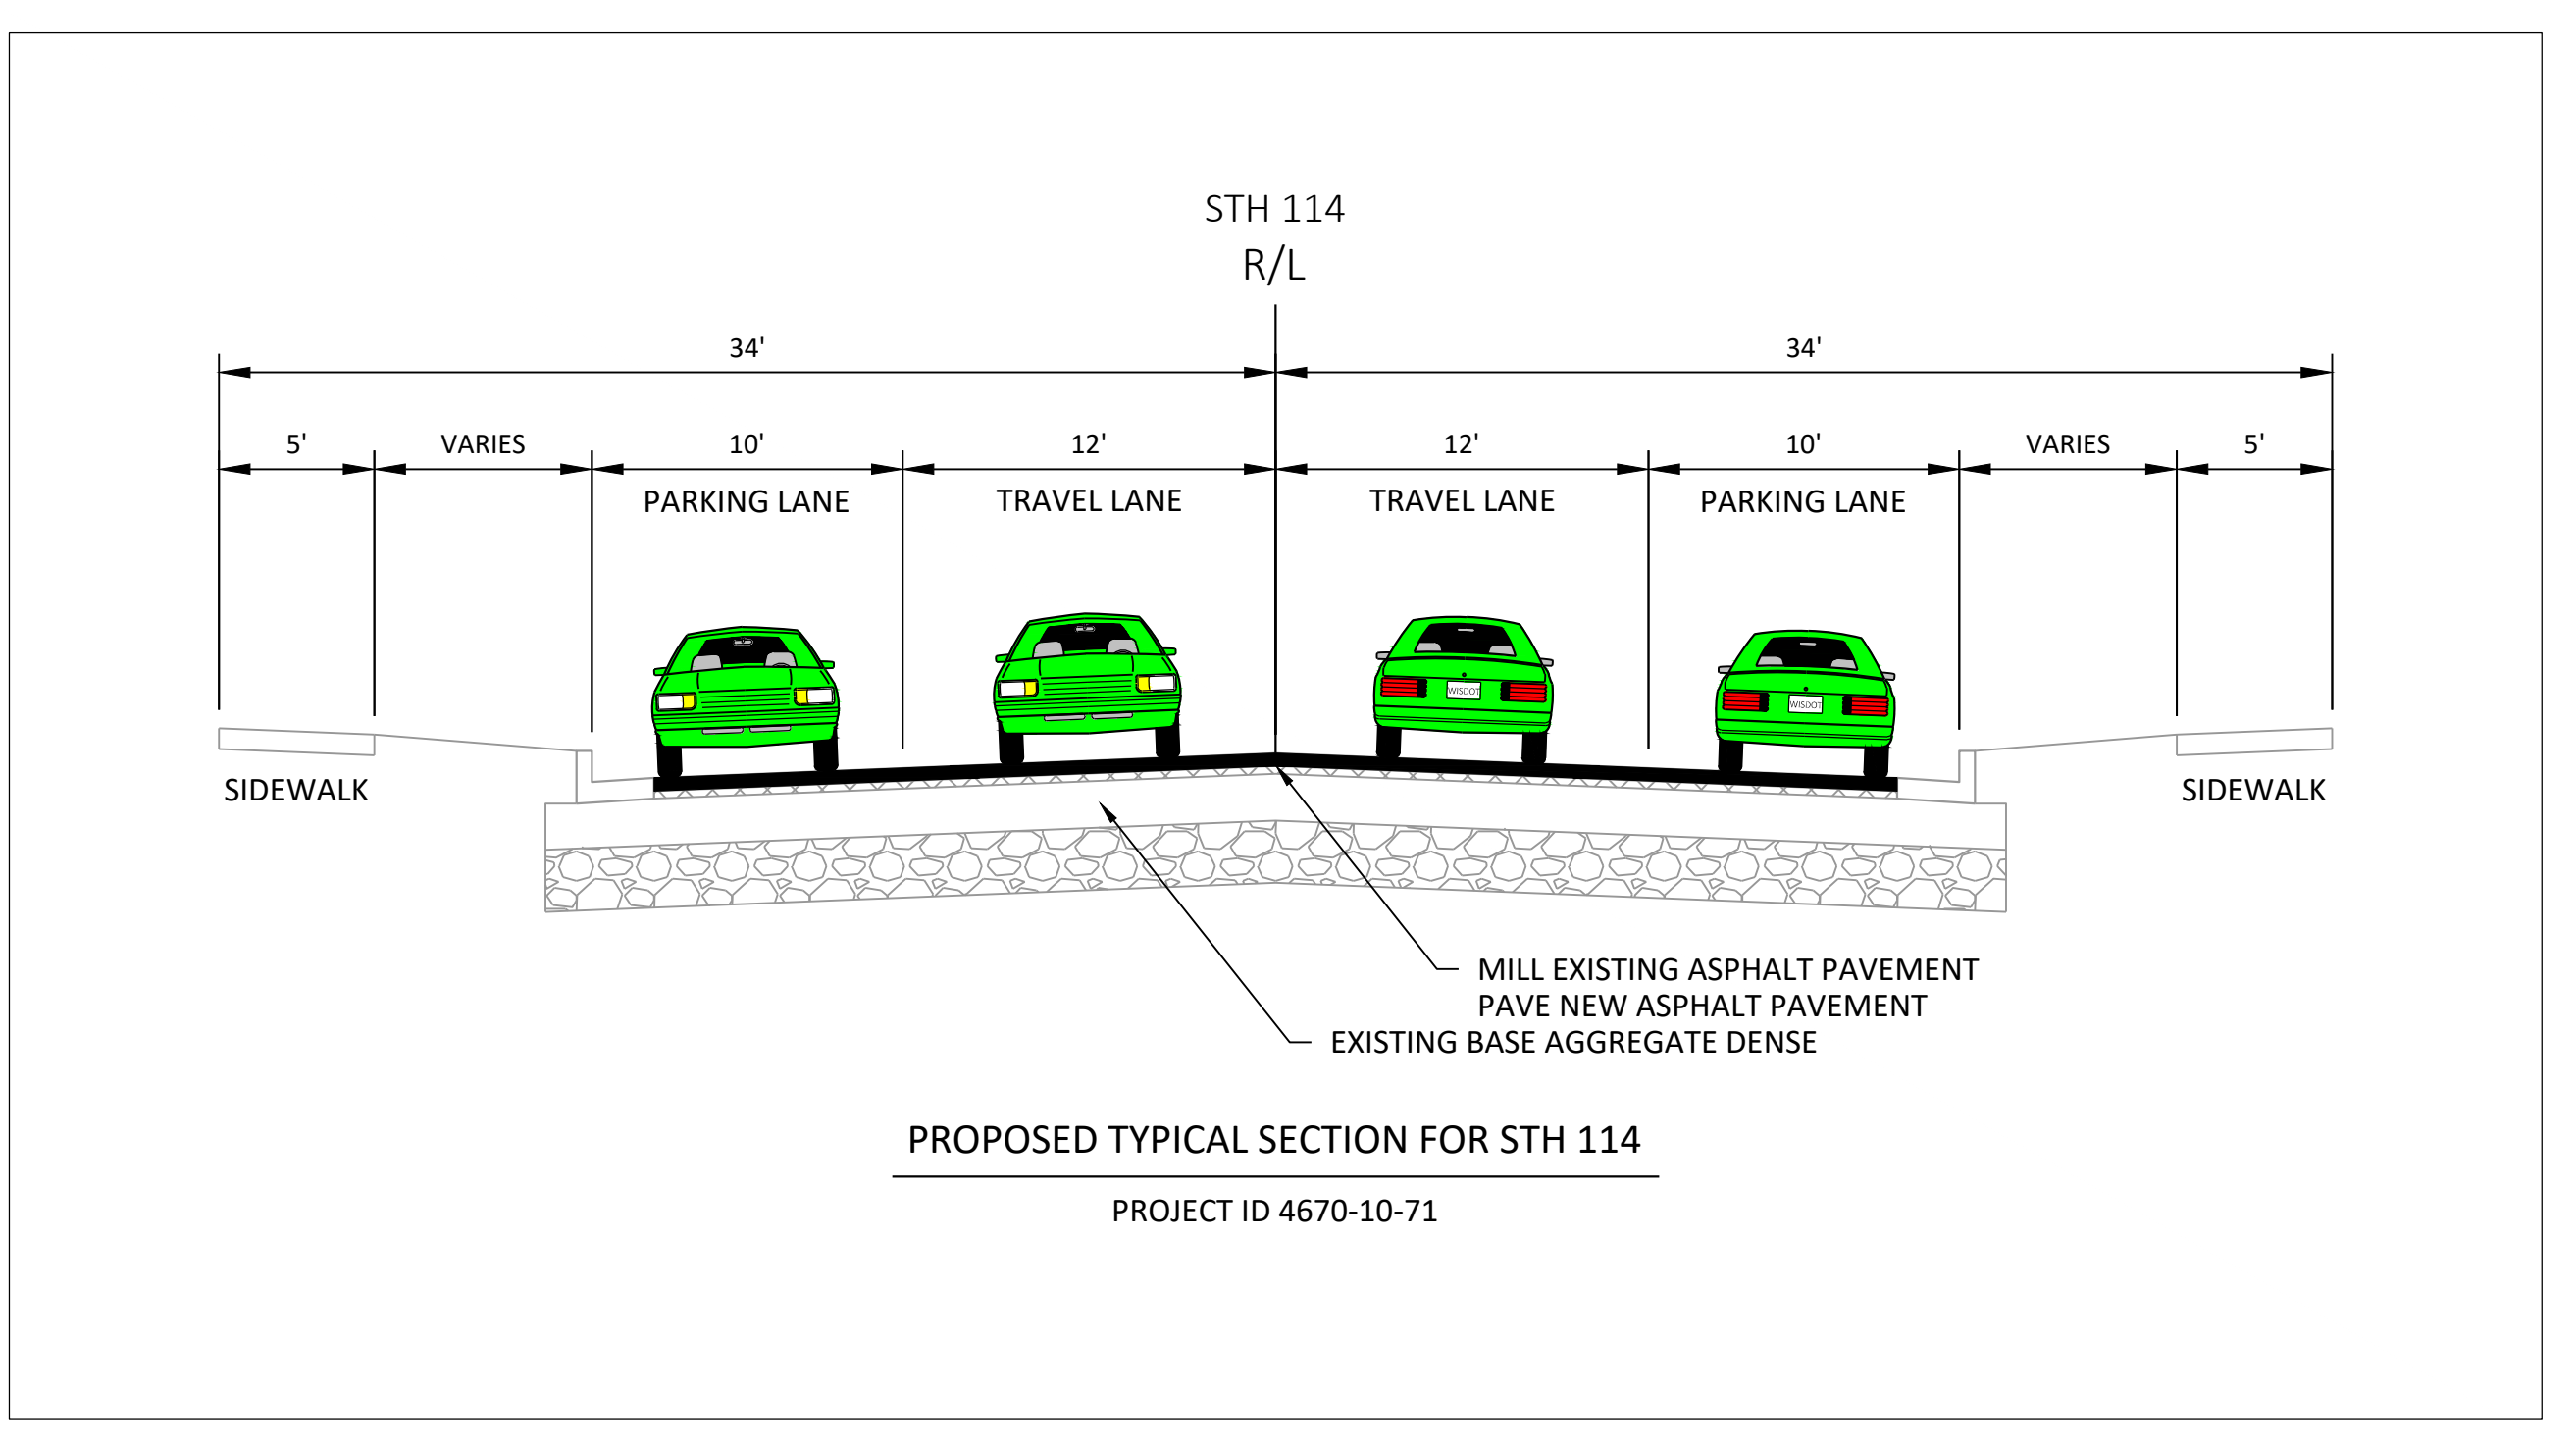

LEGEND

- PROPOSED RIGHT OF WAY
- TEMPORARY LIMITED EASEMENT
- PROPOSED RESURFACING
- PROPOSED CURB & GUTTER
- PROPERTY LINES
- CURB RAMP RECONSTRUCTION

PROJECT UPDATE
FINAL DESIGN
OCTOBER 2021

0 200 400 Feet