







PROJECT ID 4580-10-71

MENASHA - HILBERT

US 10 - VILLAGE OF SHERWOOD

WIS 114

CALUMET COUNTY

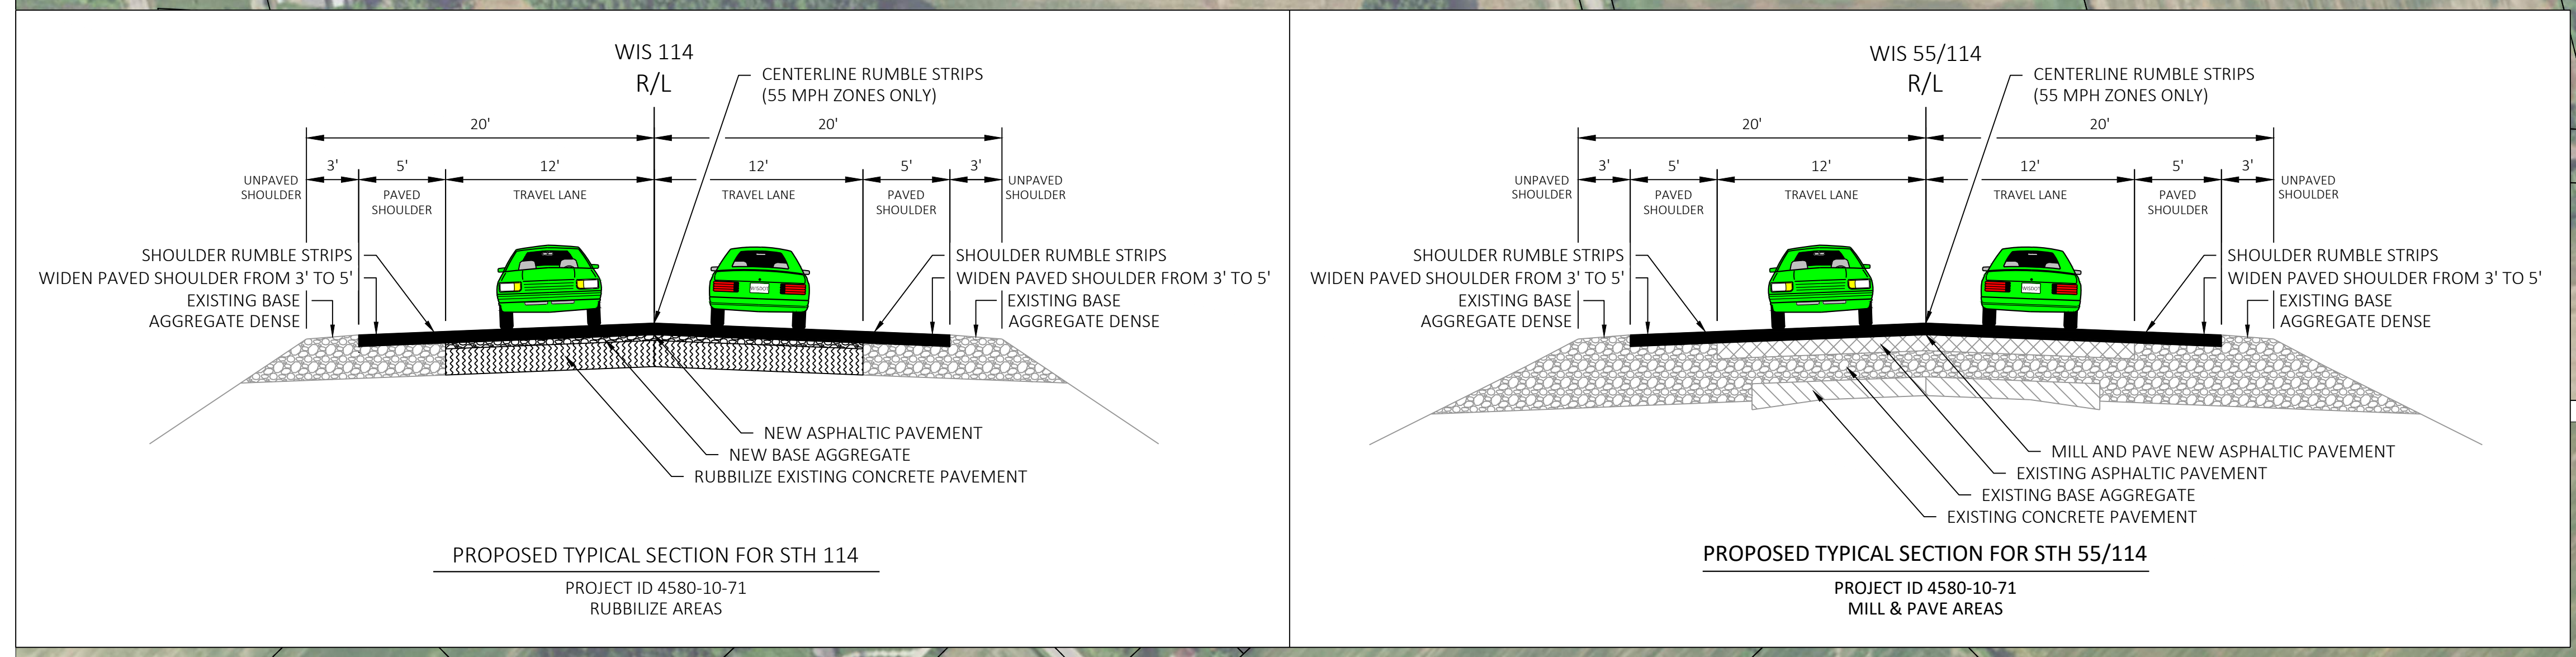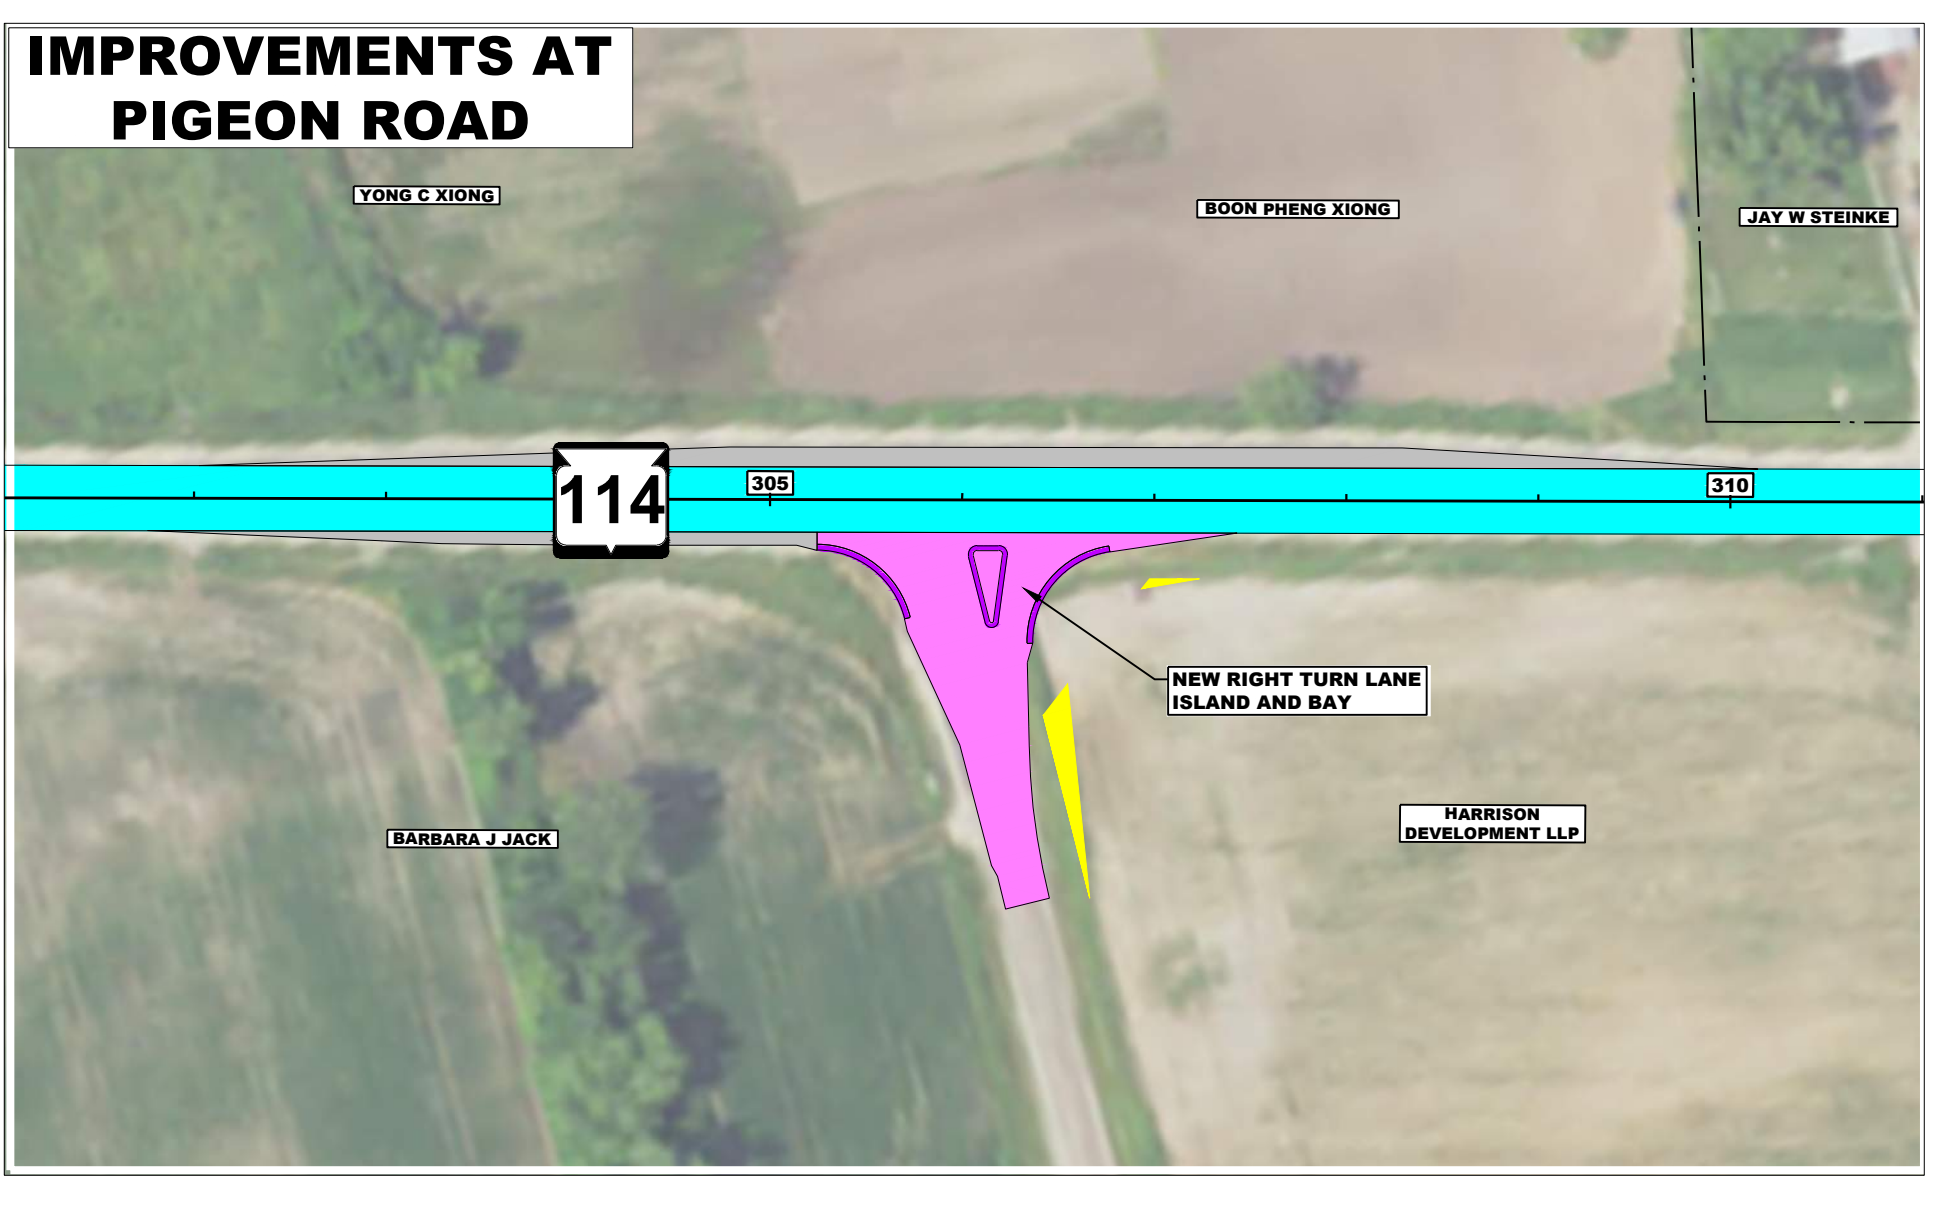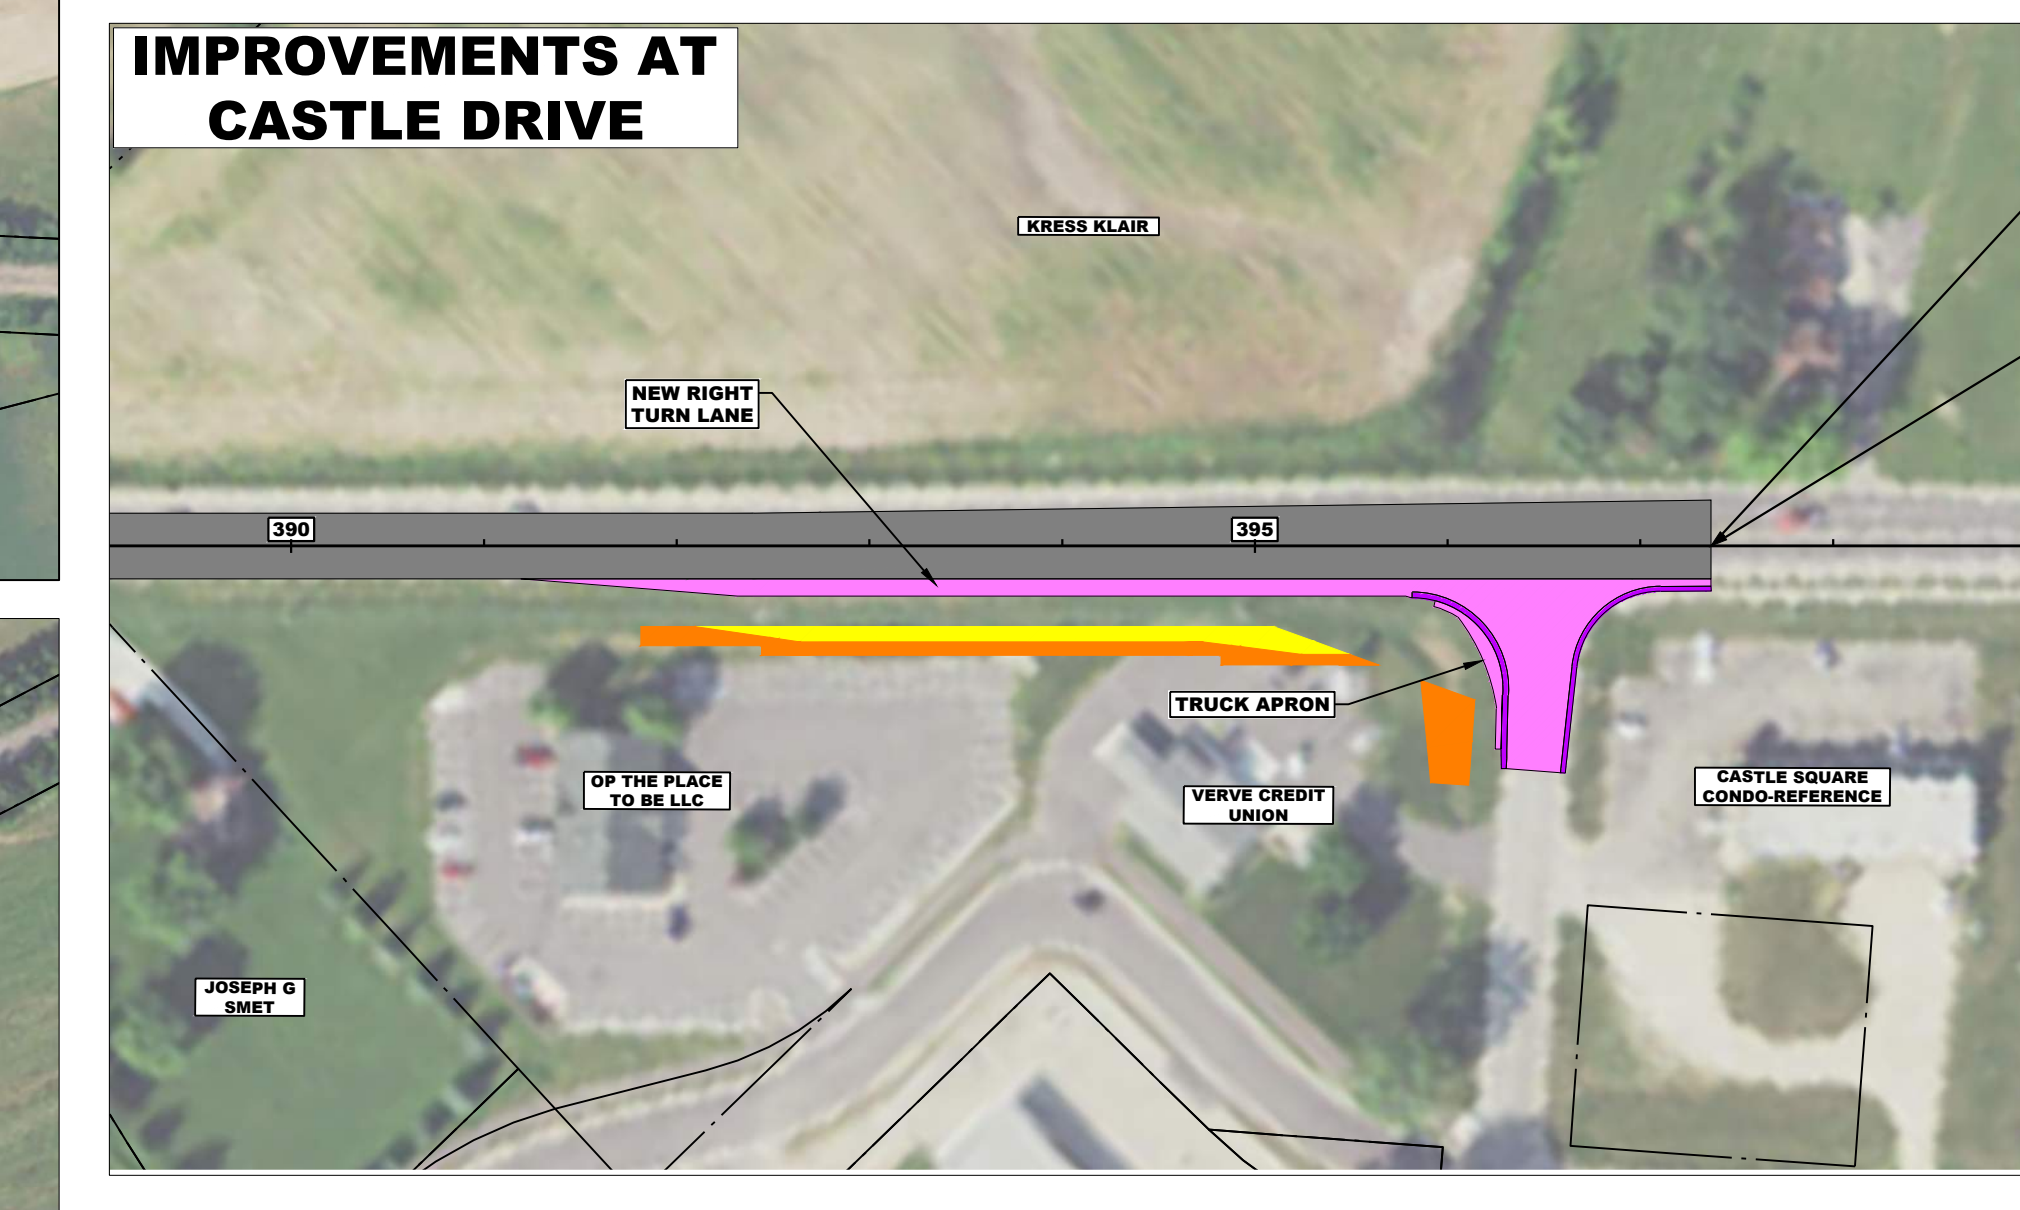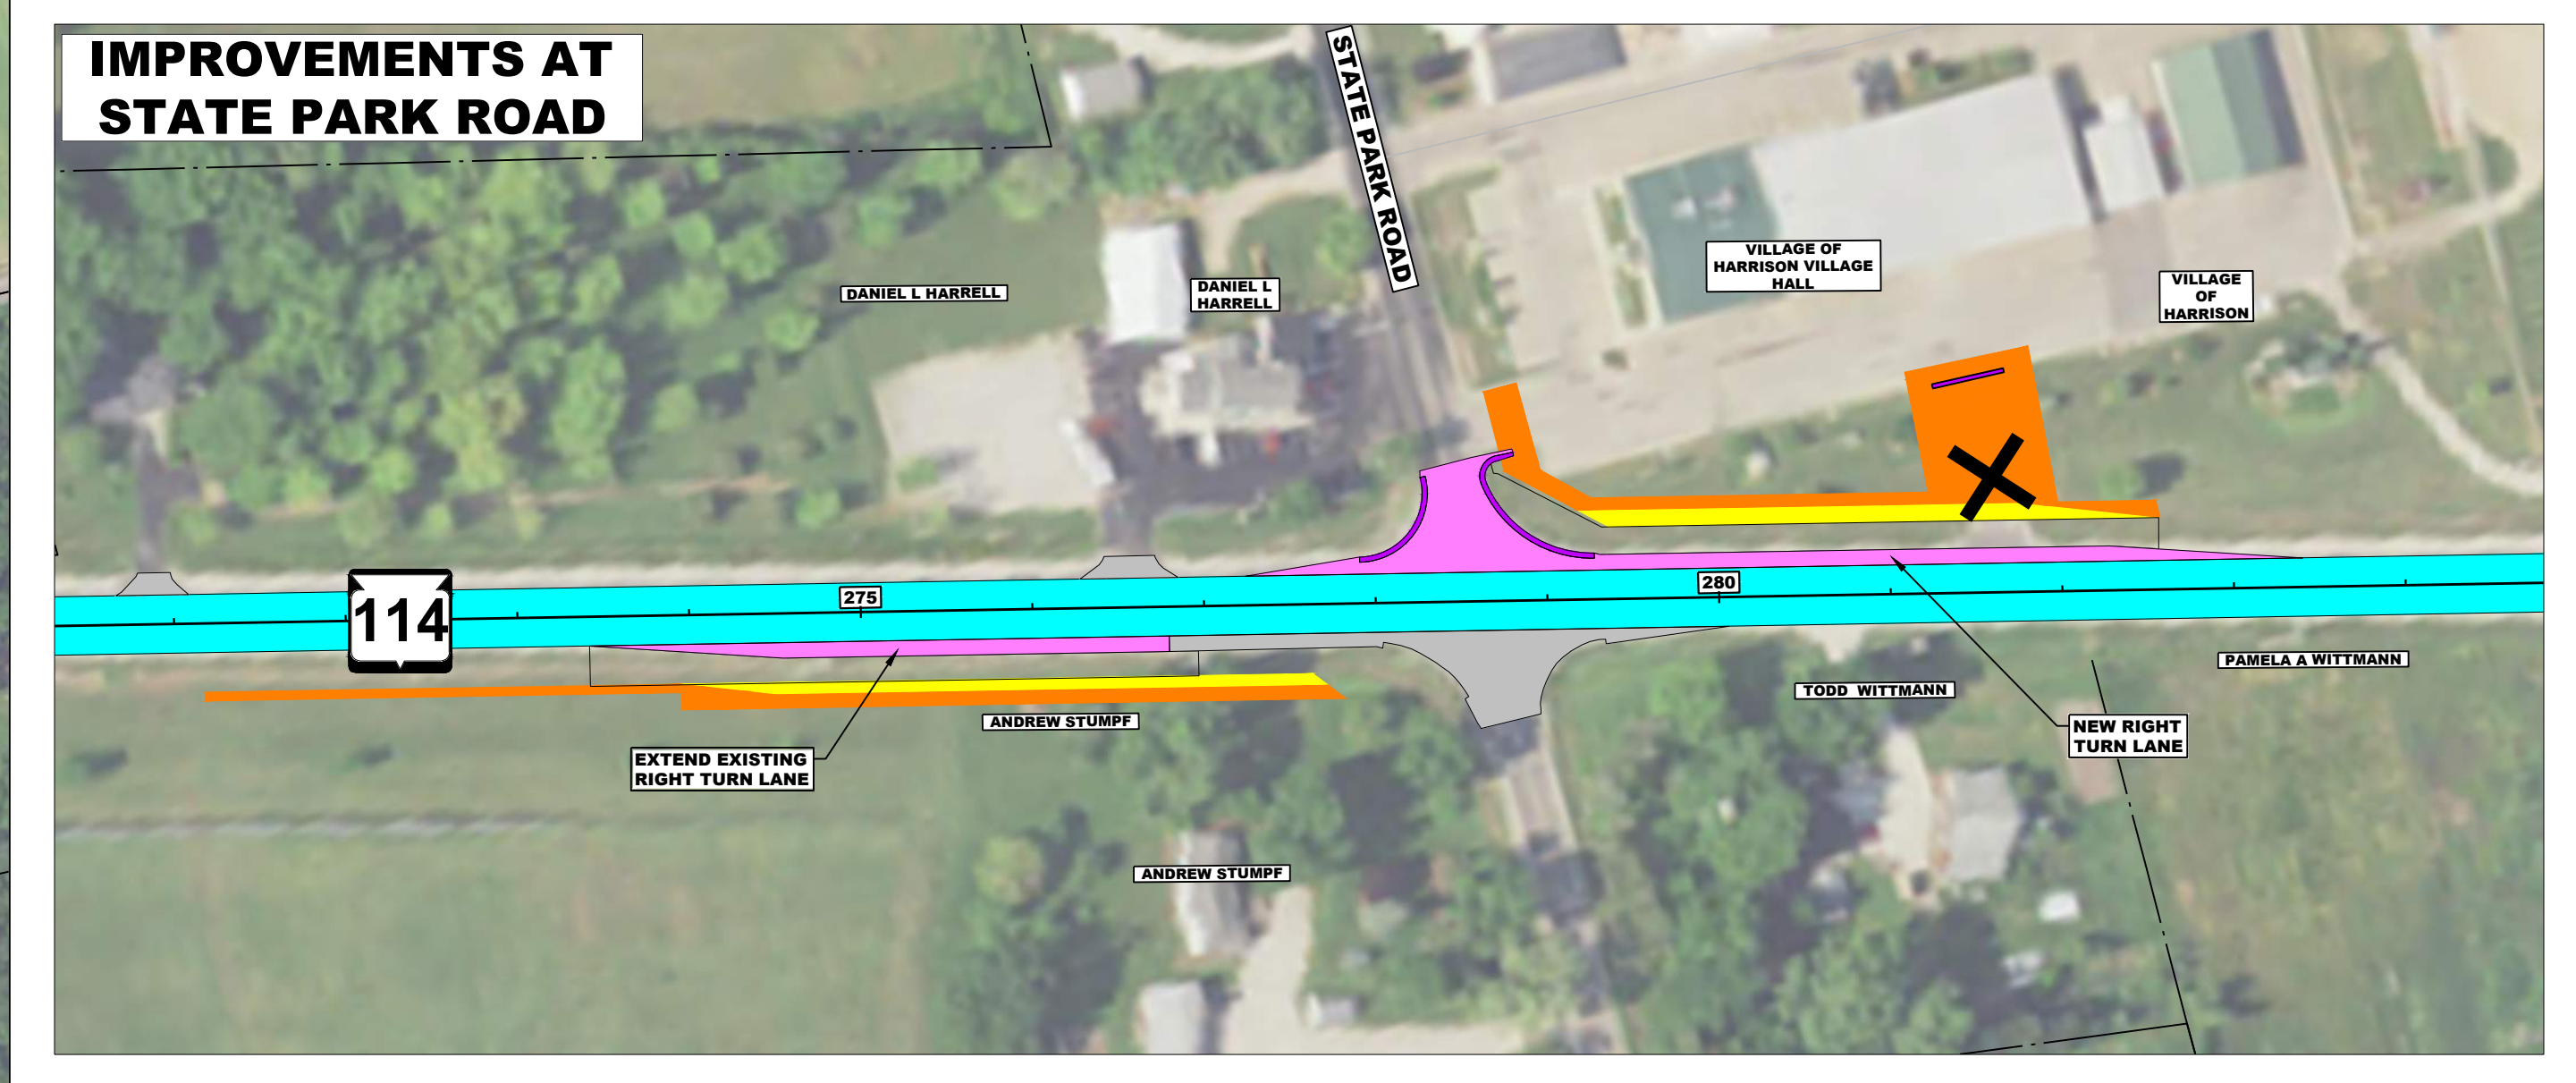

LEGEND

- PROPOSED RIGHT OF WAY
- TEMPORARY LIMITED EASEMENT
- PROPOSED RESURFACING MILL & PAVE 1.75"
- PROPOSED RESURFACING MILL & PAVE 4"
- PROPOSED CURB & GUTTER
- PROPOSED ROADWAY IMPROVEMENTS
- PROPOSED RUBBLIZING
- PROPERTY LINES

