


PROPOSED TYPICAL SECTION - WIS 76
 BEGIN PROJECT - 0.6 MILES NORTH OF CTH G
 CTH JJ - END PROJECT

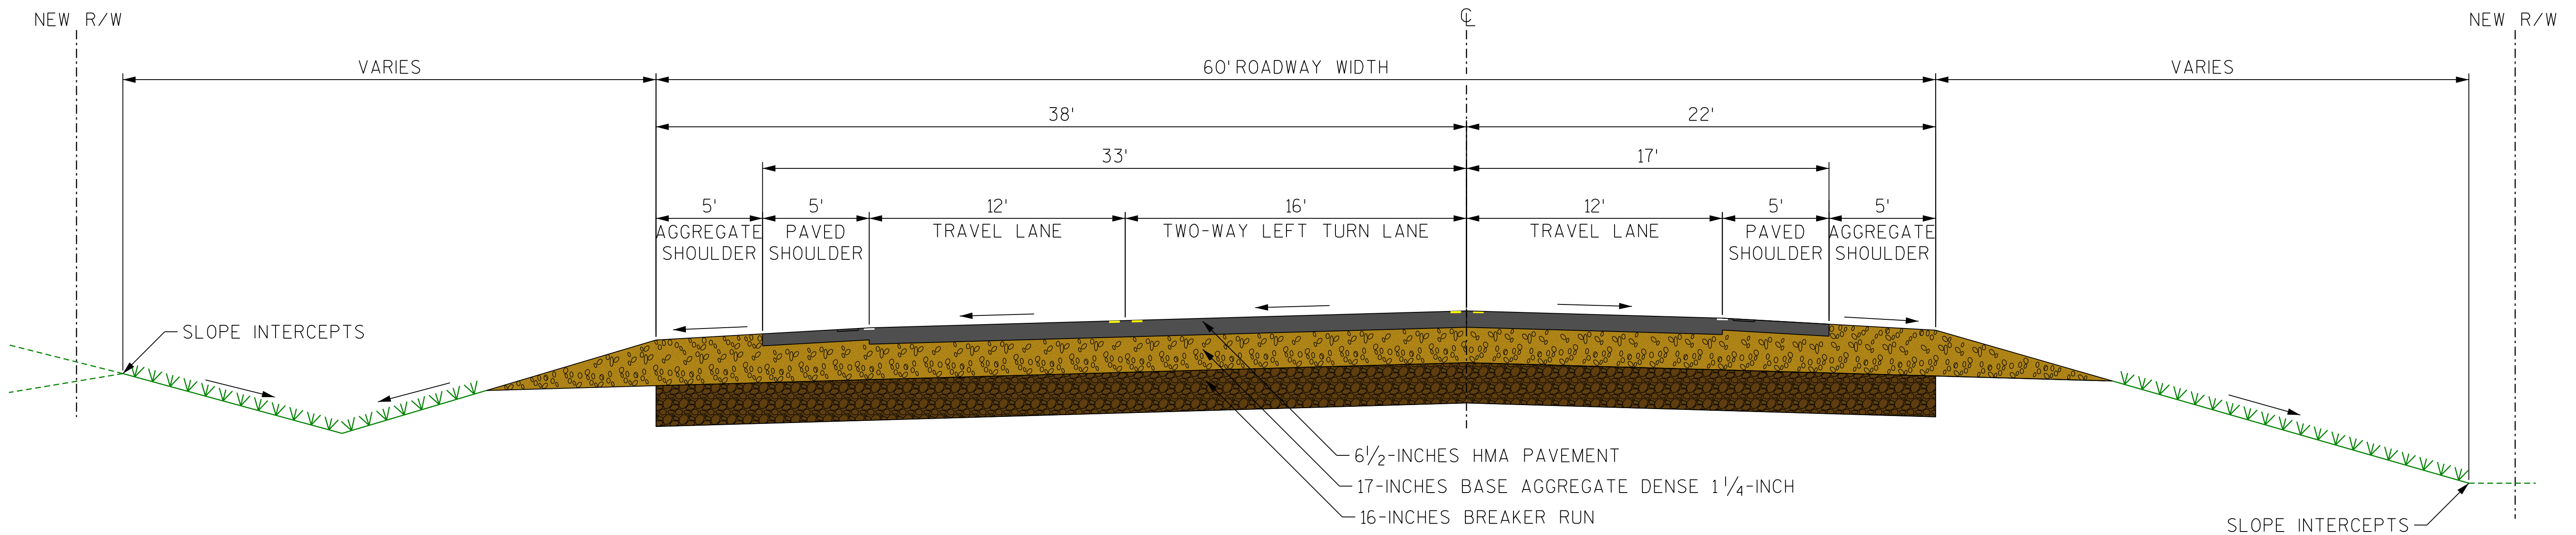

PROPOSED TYPICAL SECTION - WIS 76
 0.6 MILES NORTH OF CTH G - CTH JJ