


PROPOSED TYPICAL SECTION WIS 23
CORNELIA STREET TO HARRIET STREET

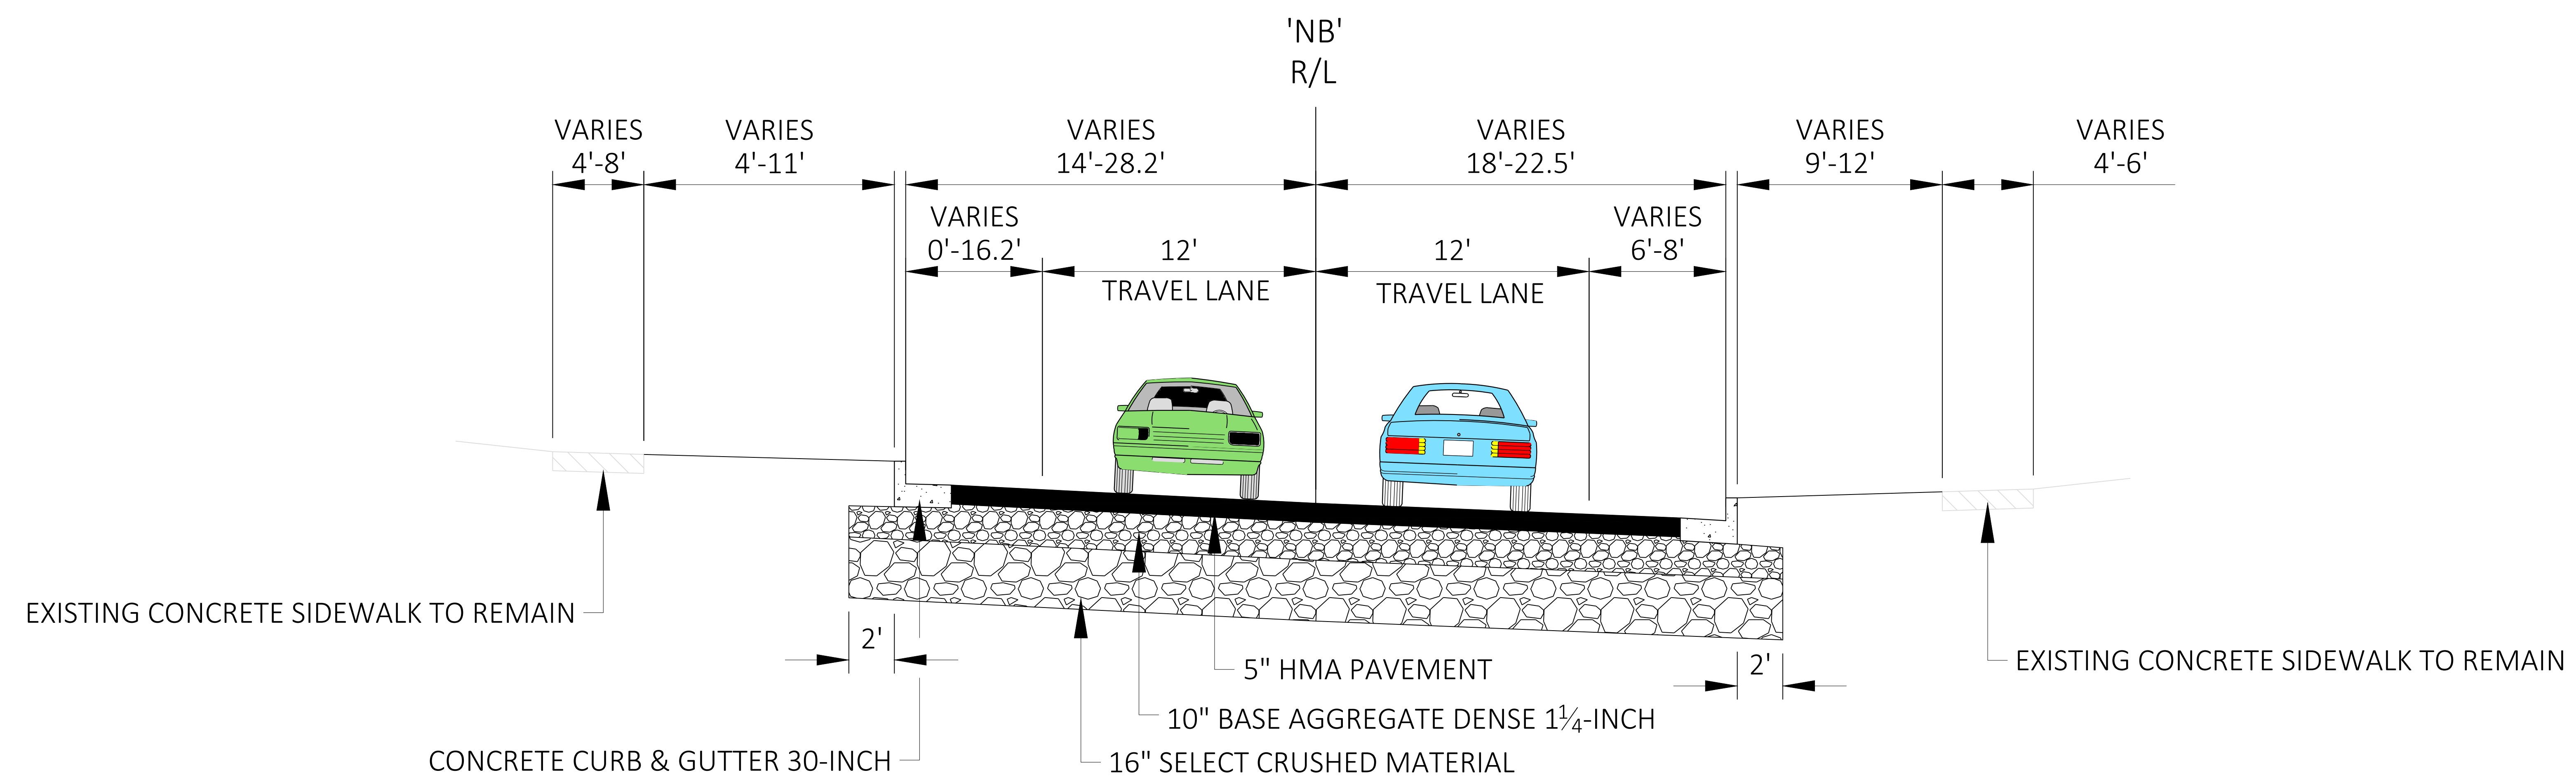

PROPOSED TYPICAL SECTION WIS 23
HARRIET STREET TO MARY STREET

