


PROPOSED TYPICAL SECTION WIS 23
COUNTY SHOP ROAD TO CENTER HILL ROAD

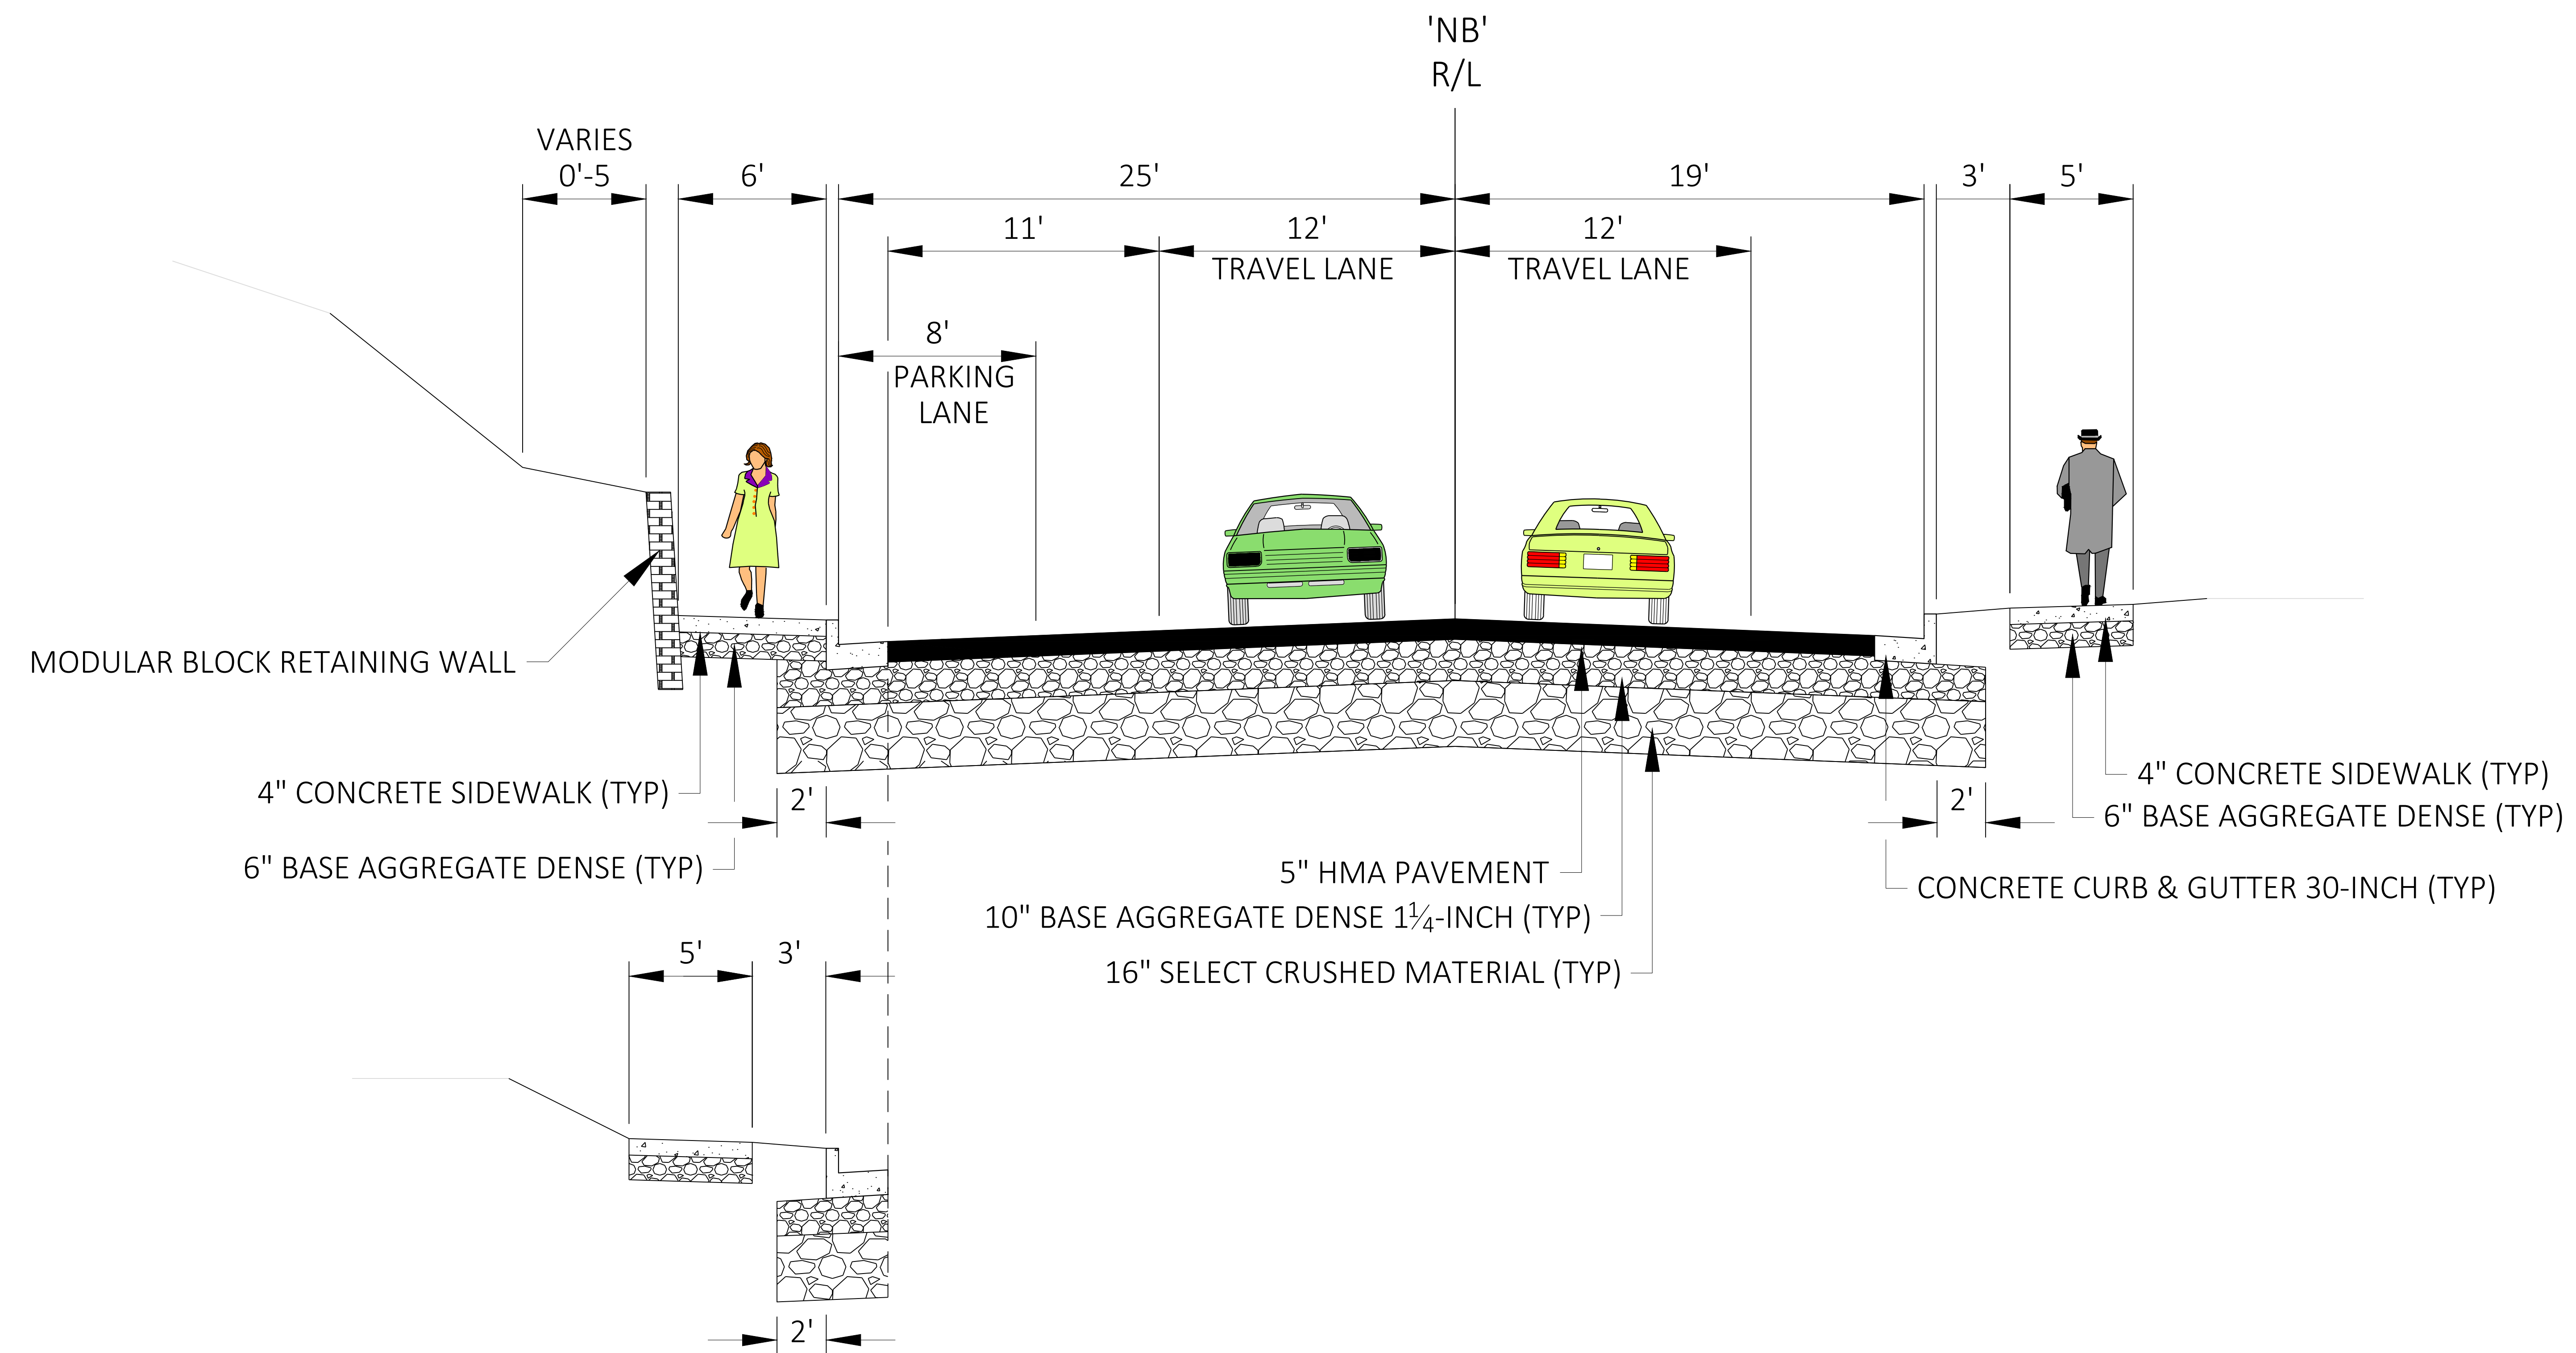

PROPOSED TYPICAL SECTION WIS 23
CENTER HILL ROAD TO PECATONICA RIVER BRIDGE

