


PROPOSED TYPICAL SECTION WIS 23
MARY STREET TO LUCY STREET

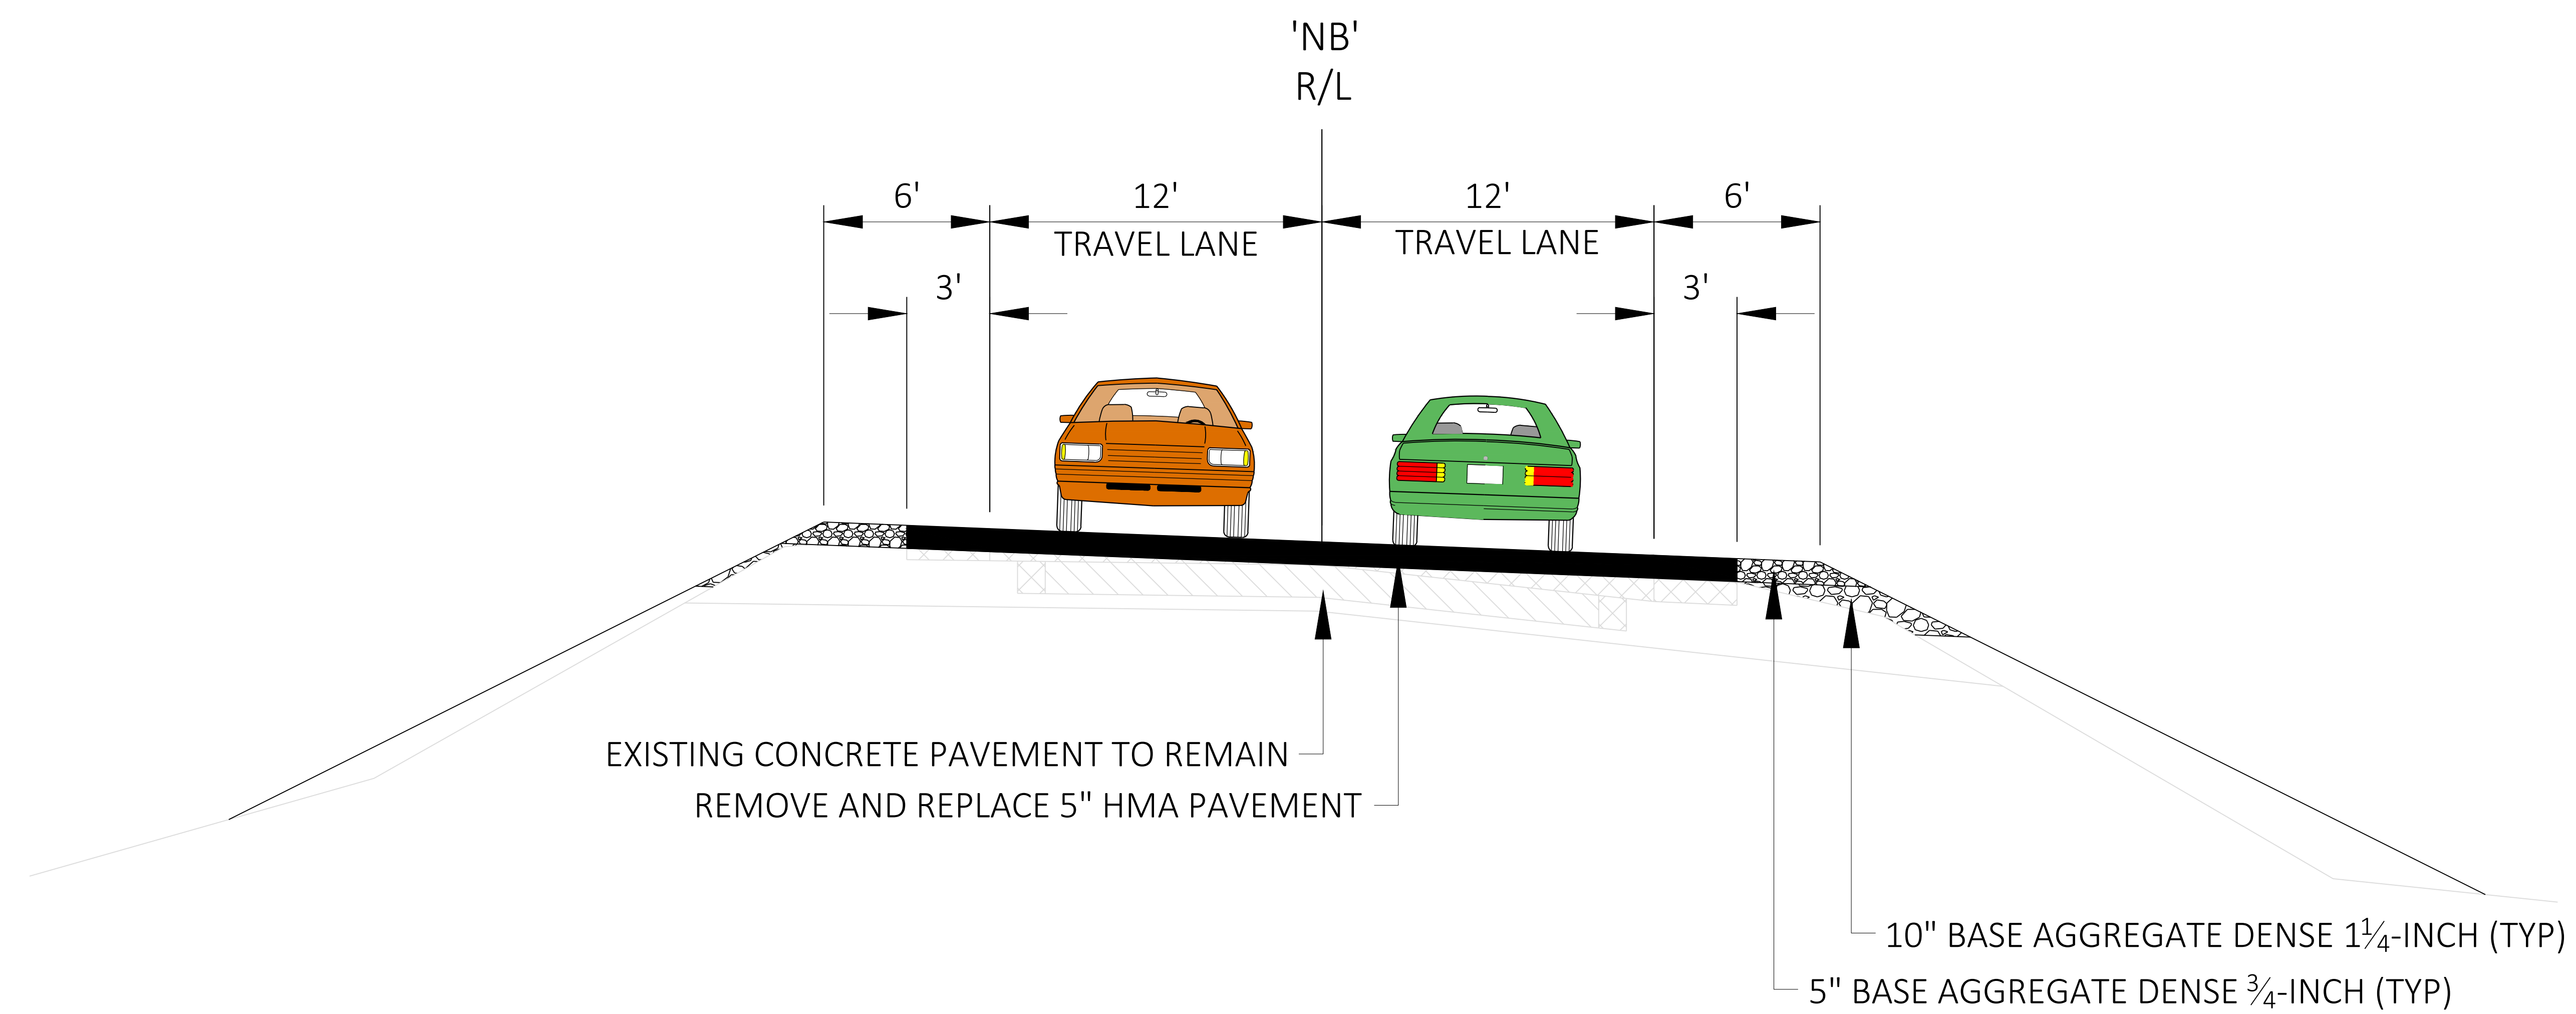

PROPOSED TYPICAL SECTION WIS 23
LUCY STREET TO MINERVA STREET

